



TK International
020 7794 8700
www.t-k.co.uk

Residential Sales
Residential Lettings
Property Management

Sales Office:
9 Heath Street
Hampstead
London NW3 6TP
E: sales@t-k.co.uk

Lettings Office:
16-18 Heath Street
Hampstead
London NW3 6TE
E: lettings@t-k.co.uk

tk.international
@tk_int
TK International
TK International

Est.
1998



Netherhall Gardens Hampstead NW3

A first & second floor duplex apartment (2,342sq ft) comprising three bedroom suites and a magnificent vaulted double volume reception room with a large hemispherical feature skylight.

The apartment also provides a secluded private roof terrace and a private off-street gated parking space.

Benefitting from full air conditioning & Under-floor heating, Poggenpohl kitchen with Miele appliances, Lutron lighting, Gated private parking, Crestron system infrastructure CCTV security cameras, insurance approved security alarm systems.

Alton House is an exciting development of just eight apartments which will appeal to a wide range of discerning buyers, including families taking advantage of its close proximity to a number of popular private schools.

£3,750,000

SOLE AGENT

Leasehold










6 Alton House, Netherhall Gardens, London NW3


Gross internal area (approx):
217.6 sq.mts. (2342 sq.ft.)

For identification purposes only. Not to scale.

Proplan UK ©

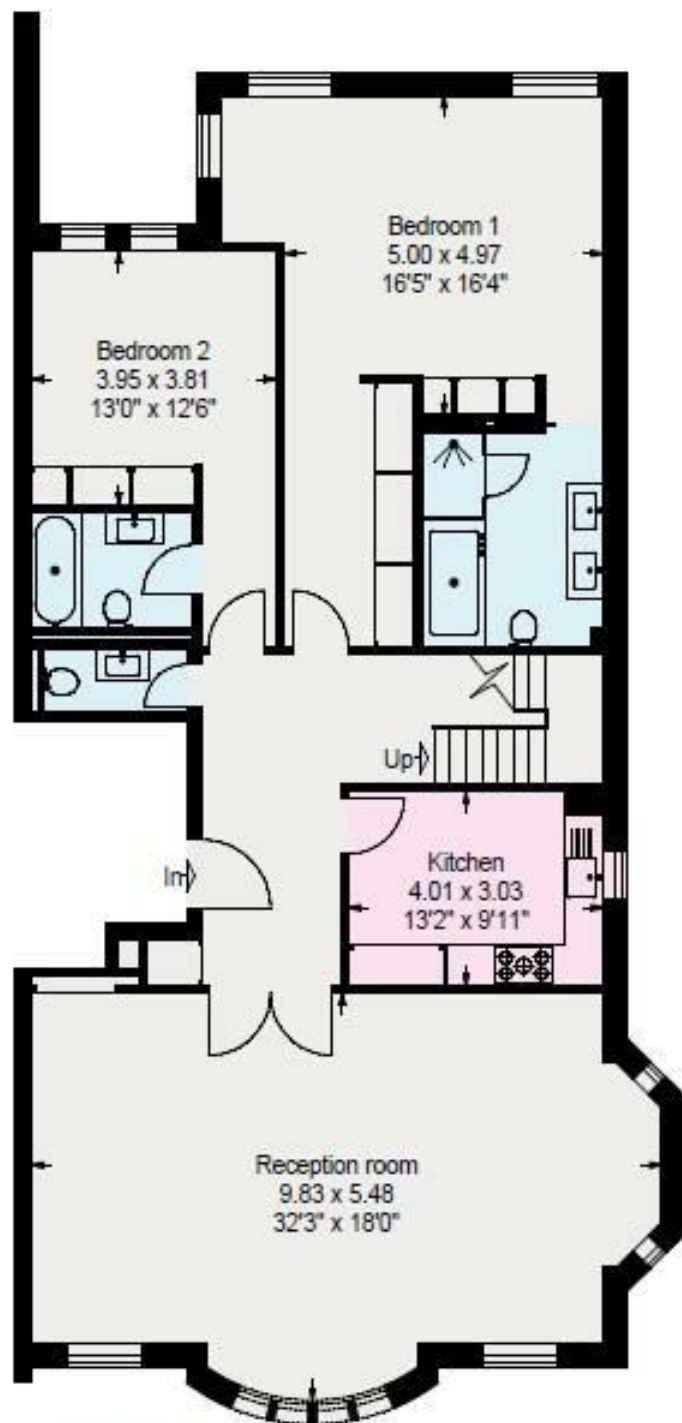

First floor

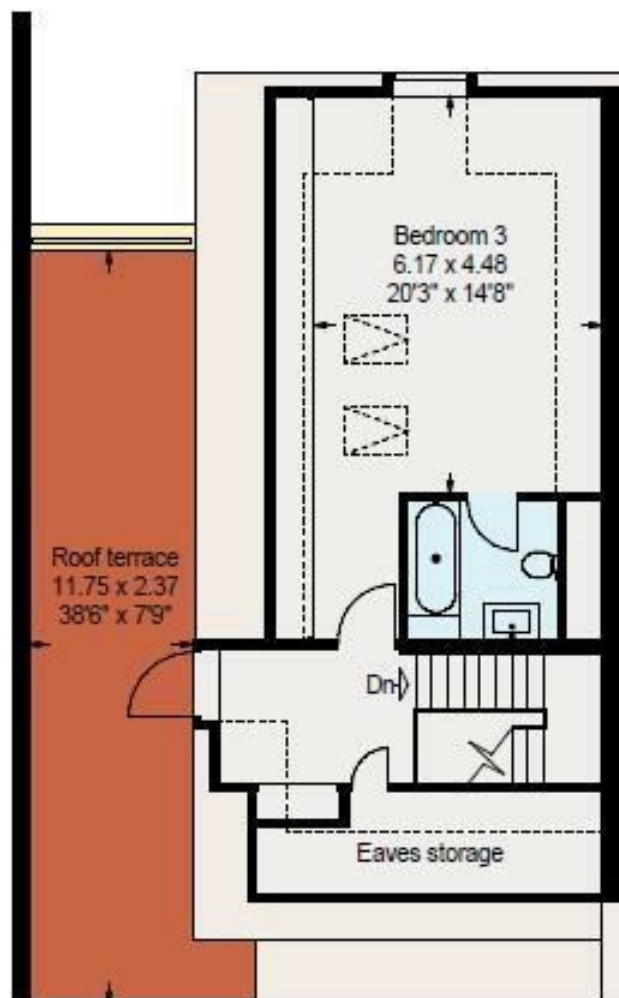

Second floor