



TK International
020 7794 8700
www.t-k.co.uk

Residential Sales
Residential Lettings
Property Management

Sales Office:
9 Heath Street
Hampstead
London NW3 6TP
E: sales@t-k.co.uk

Lettings Office:
16-18 Heath Street
Hampstead
London NW3 6TE
E: lettings@t-k.co.uk

tk.international
TK International
TK International

Est.
1998



Fitzjohn's Avenue Hampstead NW3

A stunning three bedroom, three bathroom apartment situated on the third floor within this sought after luxury gated and portered development on the tree-lined Fitzjohn's Avenue.

This outstanding property features an open plan near 32' reception room leading to a spacious kitchen diner with access to a balcony which overlooks the beautiful and extensive landscaped gardens.

Further benefits include a separate utility room, guest WC, comfort cooling, underfloor heating, an on-site porter, lift access, 24/7 security and a secured underground parking space.

De Laszlo House is located just moments from Swiss Cottage and Finchley Road tube stations and the shops and amenities of Finchley Road.

De Laszlo House, designed by the award winning Dandi Living, is named after Philip de László, one of the most celebrated Royal portrait artists of the 20th century, who lived there from 1921 to 1937. It has been beautifully converted from three grand Victorian villas into eighteen magnificent apartments behind the Arts & Crafts style façade.


£1,800,000

Leasehold









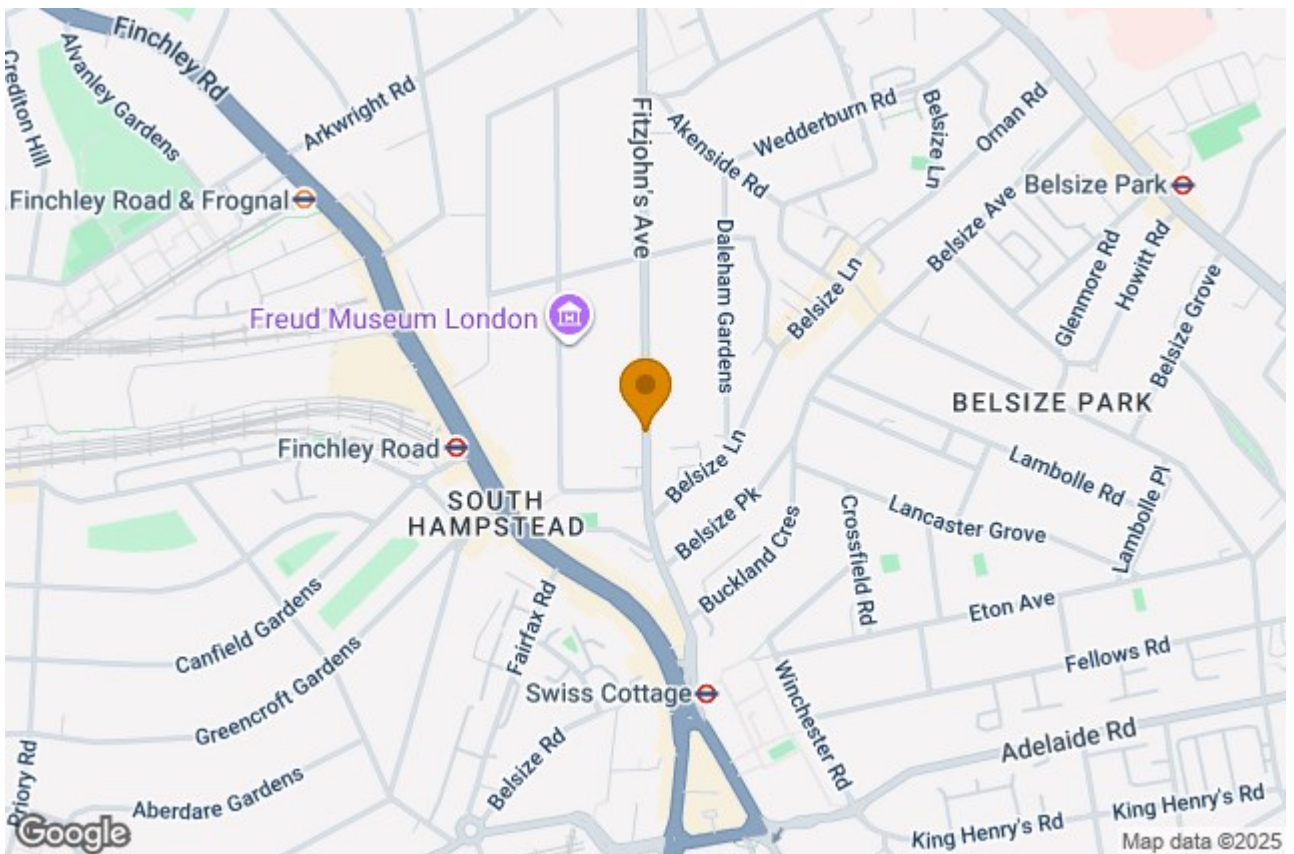

De Laszlo House, NW3

Approximate gross internal area = 149.29 sq m / 1607 sq ft

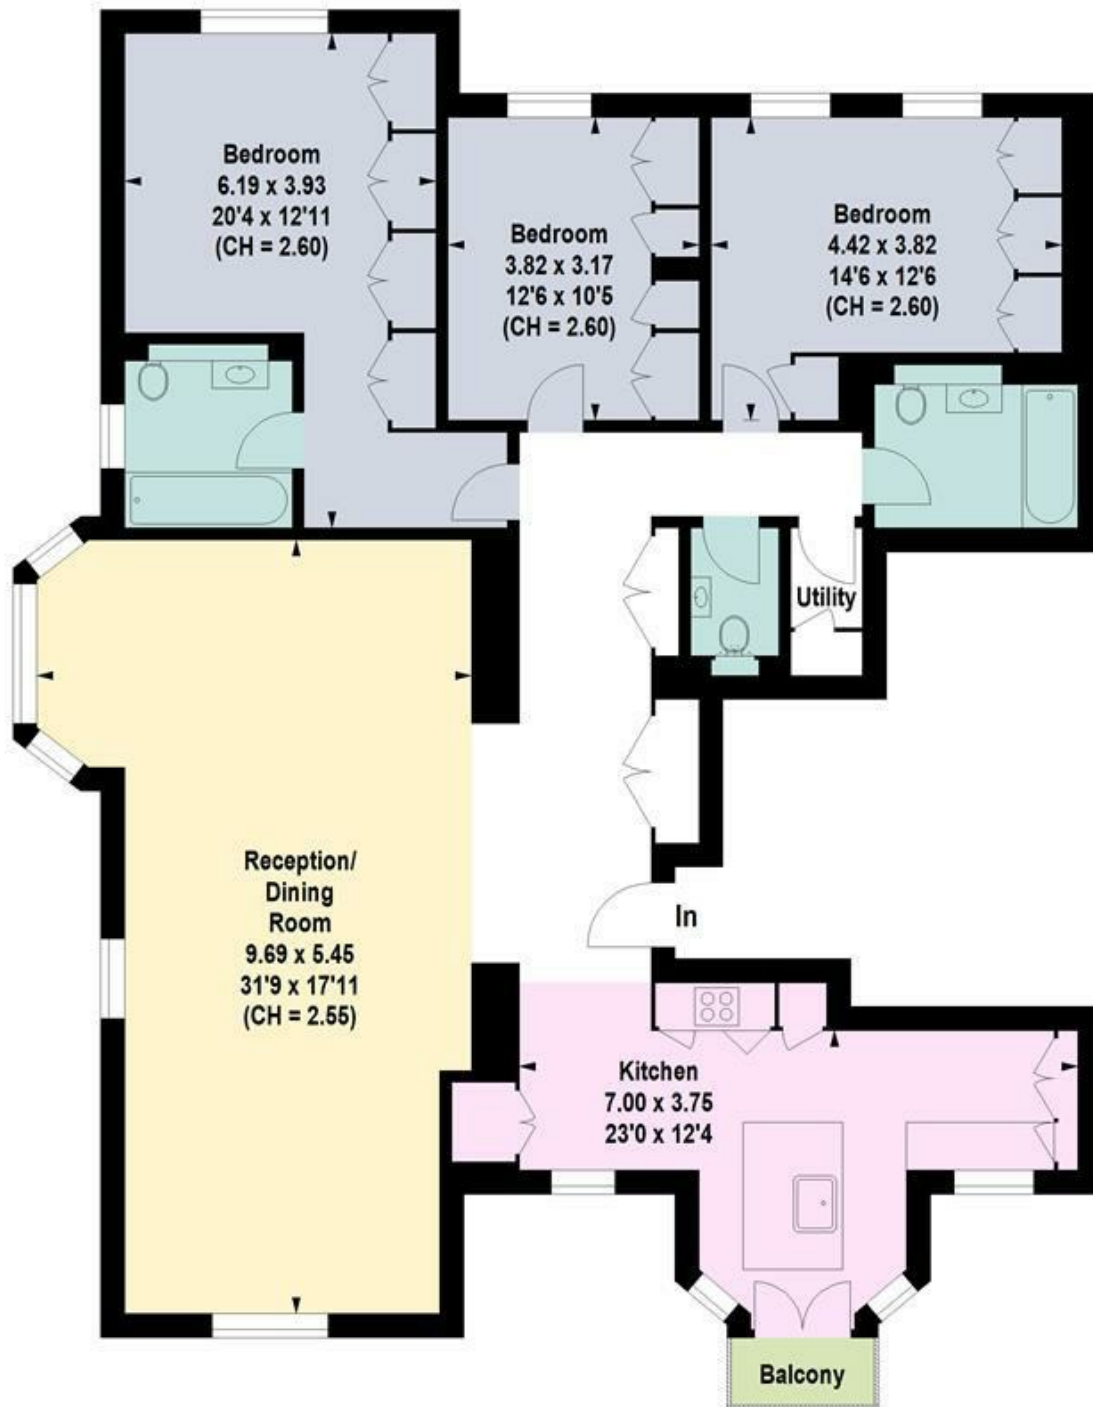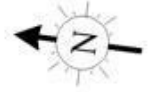

Third Floor

Although every attempt has been made to ensure accuracy, all measurements are approximate.

This floorplan is for illustrative purposes only and not to scale.

Measured in accordance with RICS standards.