



TK International
020 7794 8700
www.t-k.co.uk

Residential Sales
Residential Lettings
Property Management

Sales Office:
9 Heath Street
Hampstead
London NW3 6TP
E: sales@t-k.co.uk

Lettings Office:
16-18 Heath Street
Hampstead
London NW3 6TE
E: lettings@t-k.co.uk

tk.international
TK International
TK International

Est.
1998



Arkwright Road Hampstead NW3

Situated on the first floor of an attractive period semi-detached property is this bright and spacious two bedroom apartment, measuring 800 sq ft, and offered with no onward chain.

This charming apartment enjoys high ceilings and large bay windows, providing excellent natural light, and features a beautifully appointed modern kitchen and bathroom.

Arkwright Road is ideally situated, just moments from the many boutiques, cafes, art shops and transport links of Hampstead Village (Northern Line) in addition to the various amenities of Finchley Road (Jubilee & Metropolitan Lines).

£950,000


SOLE AGENT

Share of Freehold








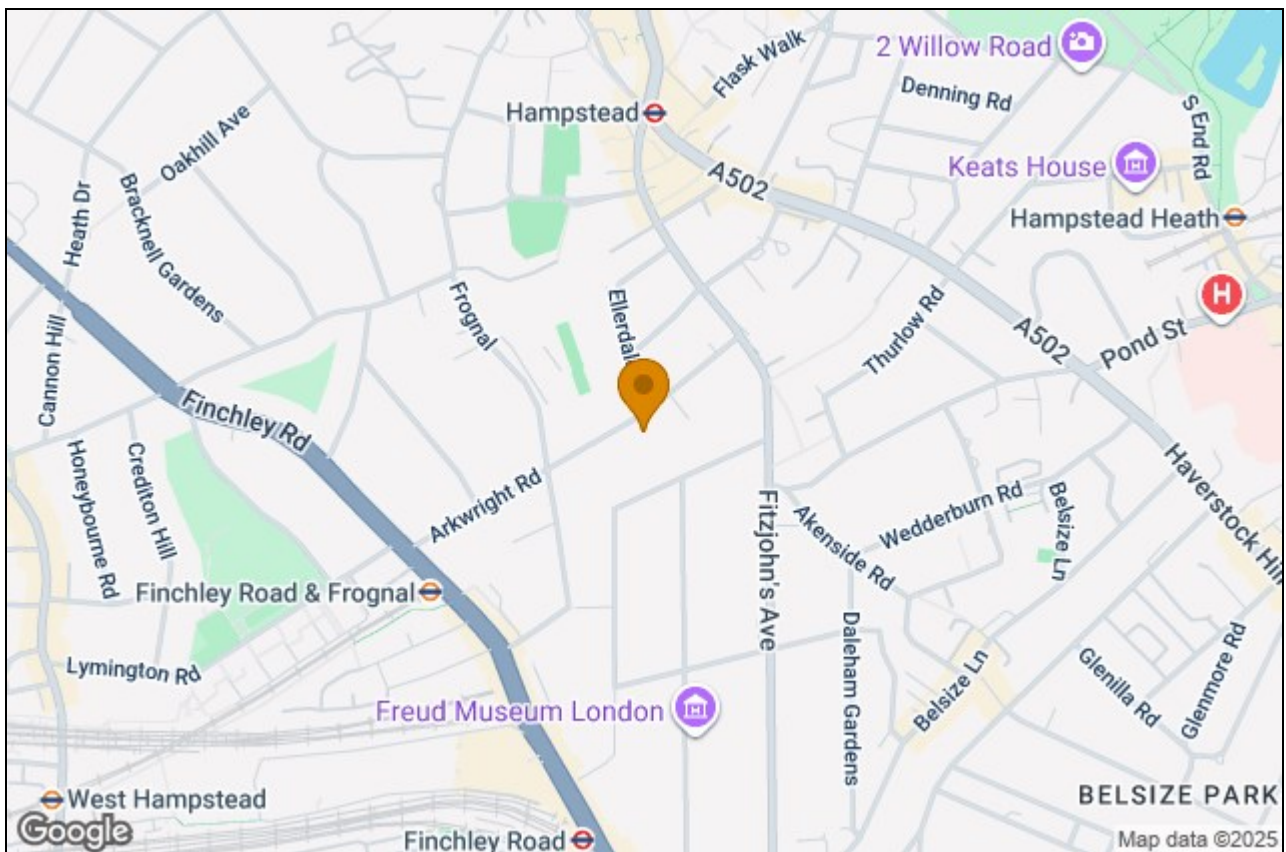

Arkwright Road, NW3

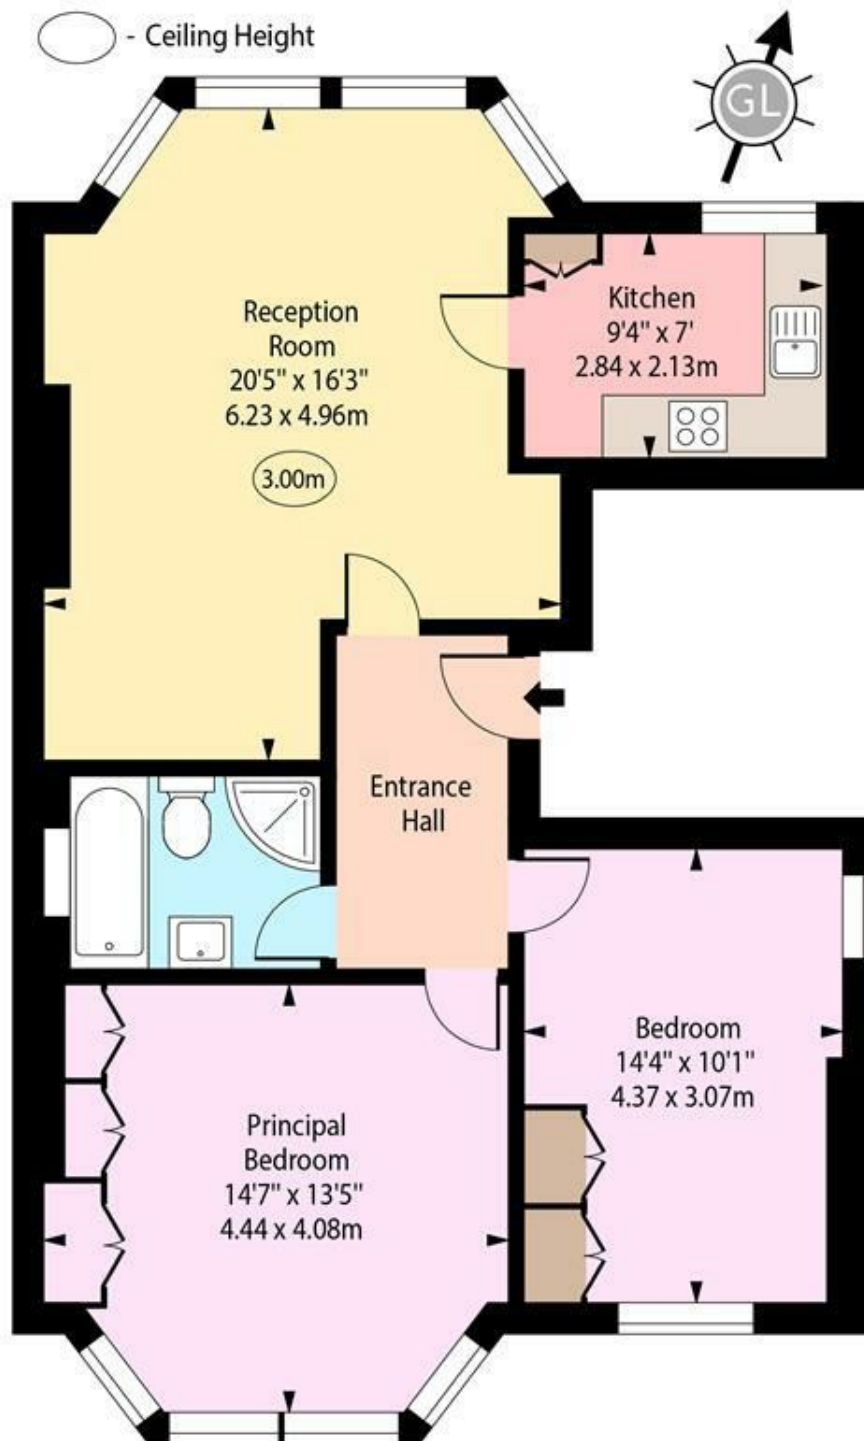

First Floor

Approx Gross Internal Area 800 Sq Ft - 74.32 Sq M

Every attempt has been made to ensure the accuracy of the floor plan shown. However, all measurements, fixtures, fittings, and data shown are approximate interpretations and for illustrative purposes only. Measured according to the RICS. Not To Scale.

www.goldlens.co.uk

Prepared for TK International

Ref. No. 029293A