



TK International
020 7794 8700
www.t-k.co.uk

Residential Sales
Residential Lettings
Property Management

Sales Office:
9 Heath Street
Hampstead
London NW3 6TP
E: sales@t-k.co.uk

Lettings Office:
16-18 Heath Street
Hampstead
London NW3 6TE
E: lettings@t-k.co.uk

tk.international
TK International
TK International

Est.
1998



Eton Avenue Belsize Park NW3

Located on the ground floor of a purpose built block on highly regarded Eton Avenue is this spacious and immaculately presented three double bedroom, two bathroom lateral apartment with a private terrace, which provides direct access to a south west facing communal garden, plus the enviable benefit of secure underground parking.

A particularly notable feature of this superb family sized apartment is the wonderful open-plan living and entertaining space, which enjoys wooden flooring and modern cove and spot lighting. The beautifully appointed kitchen comprises a breakfast bar, creating a sophisticated separation to the main dining and living areas, whilst maintaining a sociable arrangement.

The private decked terrace wraps around the reception/dining room and provides ample space for dining al fresco.

Additionally, the parking can be approached via a lift located at ground floor level, providing comfortable and straightforward access to and from the apartment.

Located in the heart of Belsize Park, this apartment is perfectly positioned close to the fashionable shops, restaurants, and amenities of England's Lane, Haverstock Hill and Primrose Hill. The area also offers excellent transport links, with Belsize Park (Northern Line) and Swiss Cottage (Jubilee Line) Underground Stations located within walking distance.

£1,649,999

SOLE AGENT

Share of Freehold














Andover House,
Eton Avenue,
Belsize Park, NW3

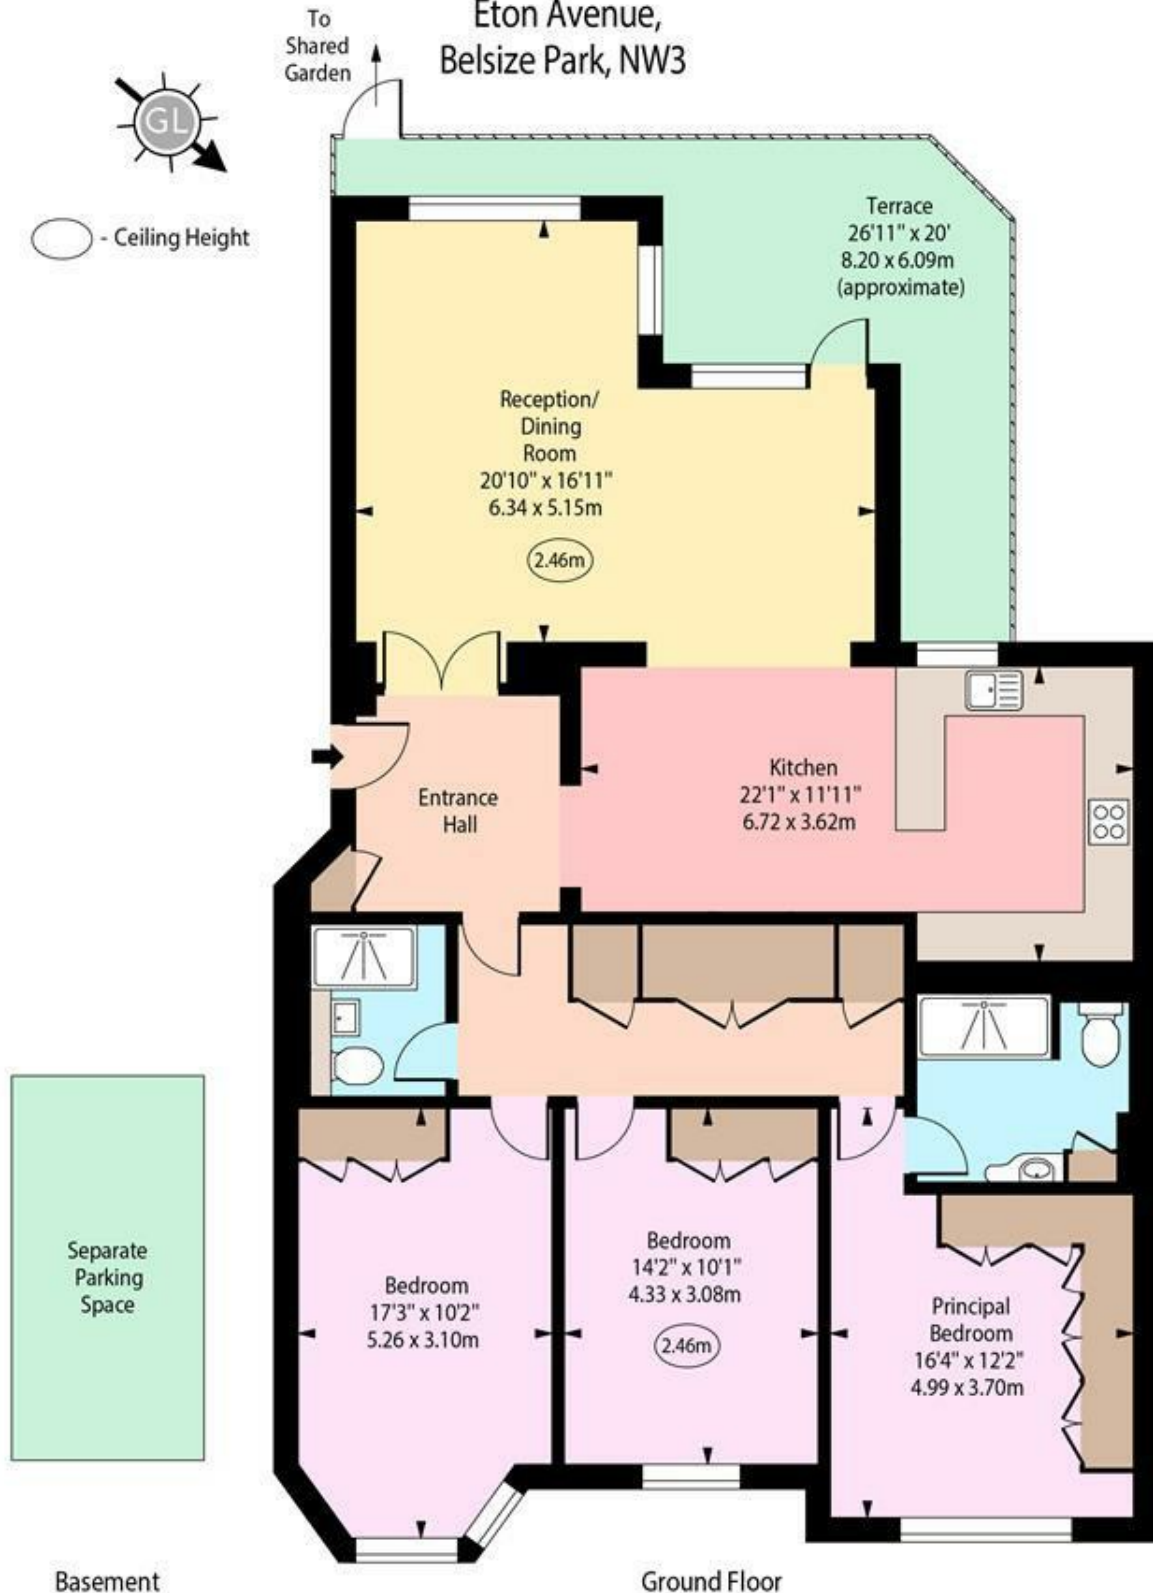

Approx Gross Internal Area 1400 Sq Ft - 130.06 Sq M

Every attempt has been made to ensure the accuracy of the floor plan shown.
However, all measurements, fixtures, fittings, and data shown are approximate interpretations and
for illustrative purposes only.

Measured according to the RICS IPMS 2. Not To Scale.

www.goldlens.co.uk

Prepared for TK International

Ref. No. 028226J