



TK International
020 7794 8700
www.t-k.co.uk

Residential Sales
Residential Lettings
Property Management

Sales Office:
9 Heath Street
Hampstead
London NW3 6TP
E: sales@t-k.co.uk

Lettings Office:
16-18 Heath Street
Hampstead
London NW3 6TE
E: lettings@t-k.co.uk

tk.international
TK International
TK International

Est.
1998



Fitzjohn's Avenue London NW3

A stunning, interior-designed 3-bedroom apartment on the second floor of a Victorian conversion, this property has been refurbished to the highest standards across approximately 1,000 ft². Ideally located within walking distance of Hampstead Village and just a short stroll from Swiss Cottage (Jubilee Line), it features wood floors, a working gas fireplace in the reception, marble bathrooms, Bosch appliances, and access to communal gardens.

The apartment comprises a spacious reception and dining area, a fully fitted kitchen, a master bedroom with fitted wardrobes and an en-suite shower room, a double bedroom with fitted wardrobes, and a third double bedroom that also serves as a TV room with wood flooring, plus a family bathroom. A car parking space is available on a first-come, first-served basis.

£4,099 Per Month



SOLE AGENT







Fitzjohns Avenue, NW3

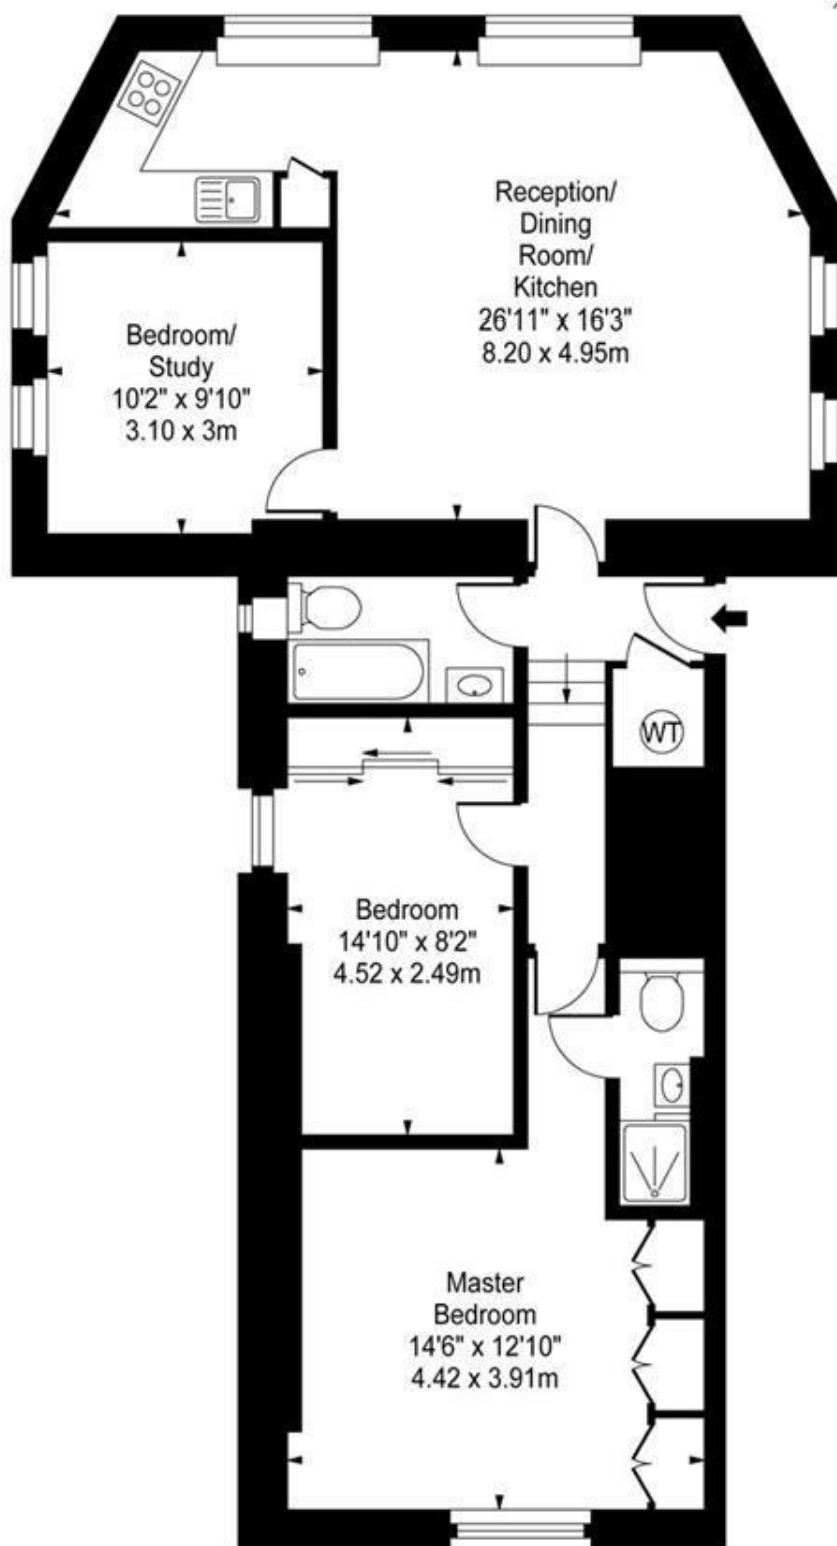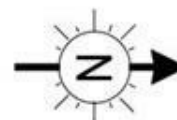

Second Floor

Approx Gross Internal Area **920 Sq Ft - 85.47 Sq M**

For Illustration Purposes Only - Not To Scale

www.goldlens.co.uk

Prepared for Chestertons

Ref. No. 003238K