



TK International
020 7794 8700
www.t-k.co.uk

Residential Sales
Residential Lettings
Property Management

Sales Office:
9 Heath Street
Hampstead
London NW3 6TP
E: sales@t-k.co.uk

Lettings Office:
16-18 Heath Street
Hampstead
London NW3 6TE
E: lettings@t-k.co.uk

@ tk.international
in TK International
f TK International

Est.
1998



Kidderpore Avenue Hampstead NW3

Situated on the ground floor of a handsome detached gated residence in this desirable residential area of Hampstead, an immaculate and elegantly presented two bedroom, two bathroom apartment with a south facing private garden and designated off street parking.

This desirable home has been beautifully interior designed throughout and enjoys wonderful living accommodation. The apartment boasts its own private entrance and features an exceptionally bright 21' reception room with French doors leading to the private patio garden, a separate lounge/TV room/dining room which could also be utilised as a third bedroom, a separate fitted kitchen/breakfast room, a stunning principal bedroom suite with ensuite bath/shower room and use of its own secluded patio, accessible via French doors, a further double bedroom and separate shower room.

This charming property also benefits from use of an impressive communal garden and a separate storage room, which is accessible externally.

Kidderpore Avenue is conveniently located within close proximity of Hampstead Village, the Heath and the wide choice of transport facilities on Finchley Road providing easy access to the West End and City.


£1,800,000


SOLE AGENT

Share of Freehold






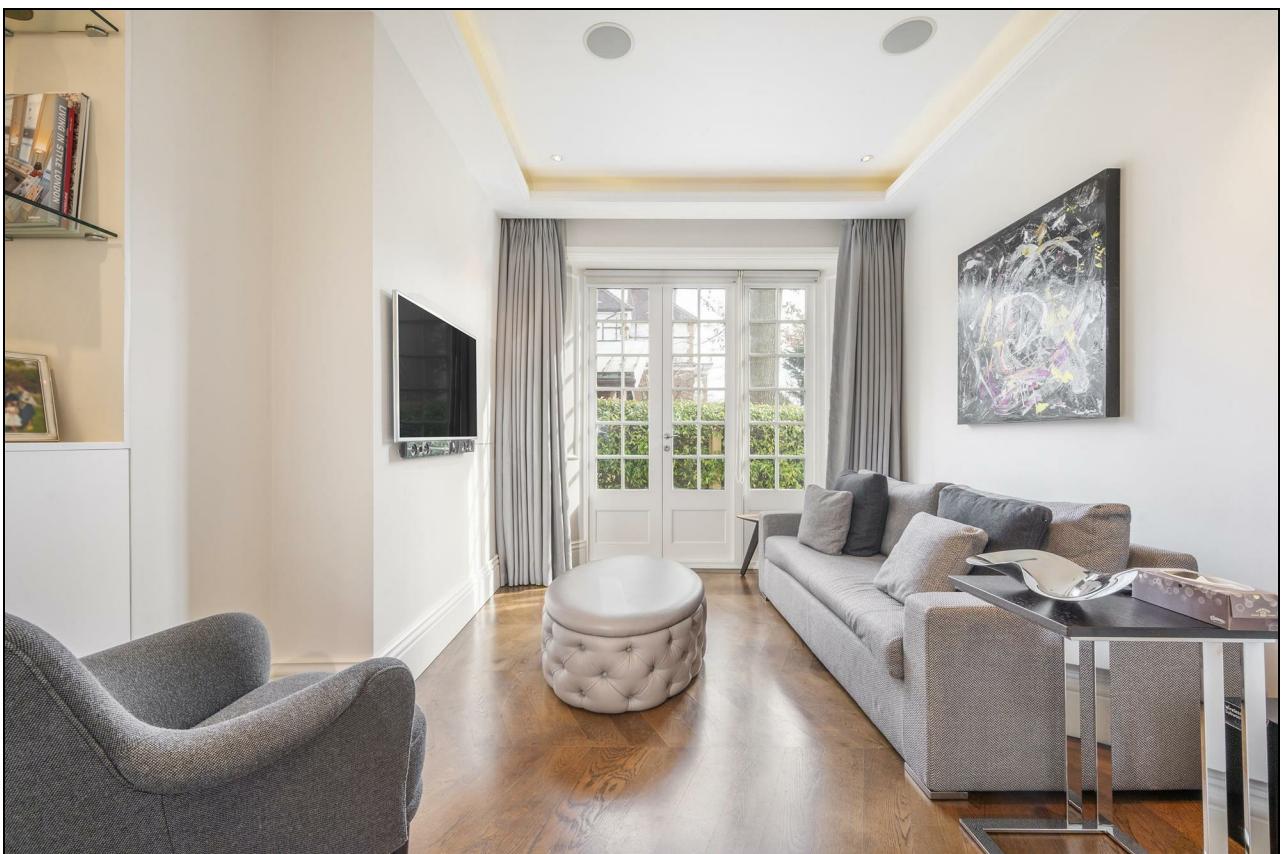


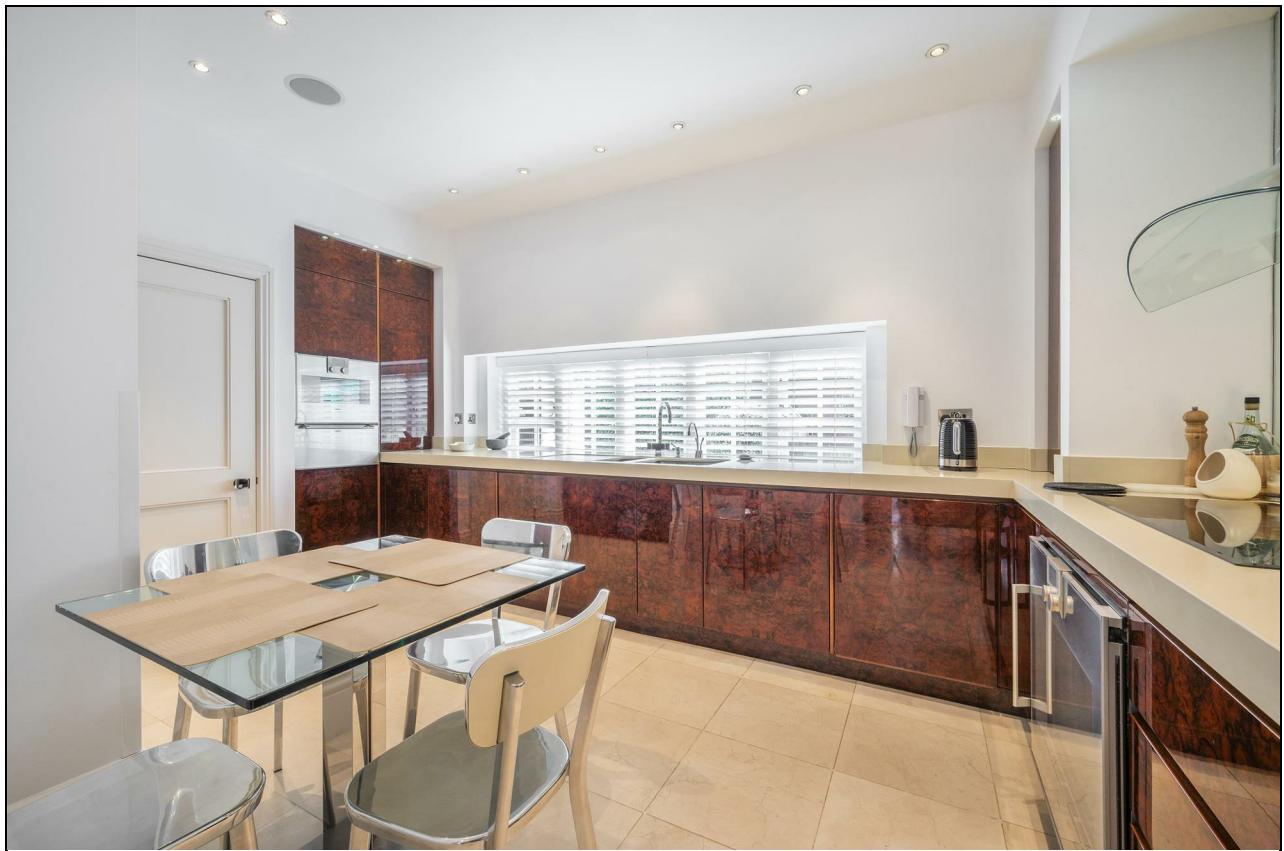



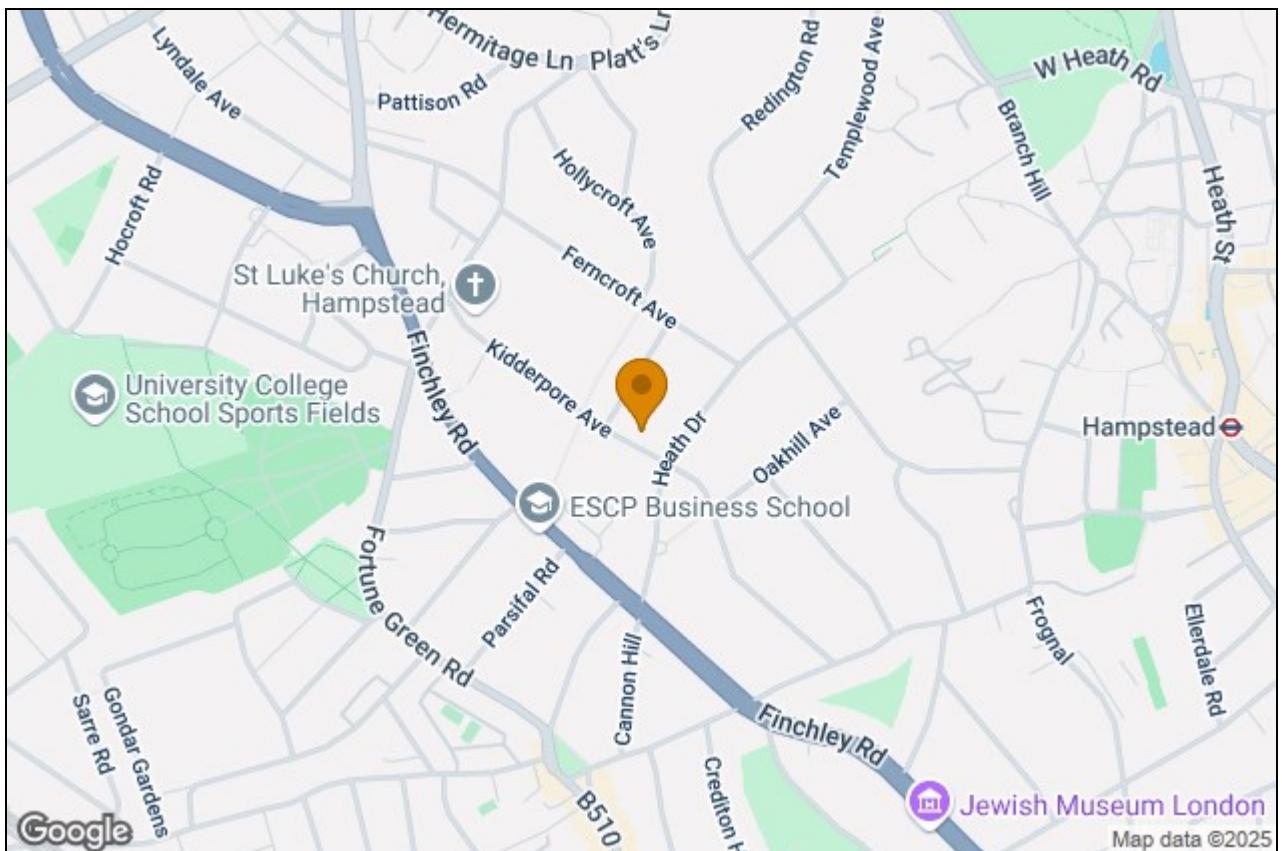

Kidderpore Avenue, NW3

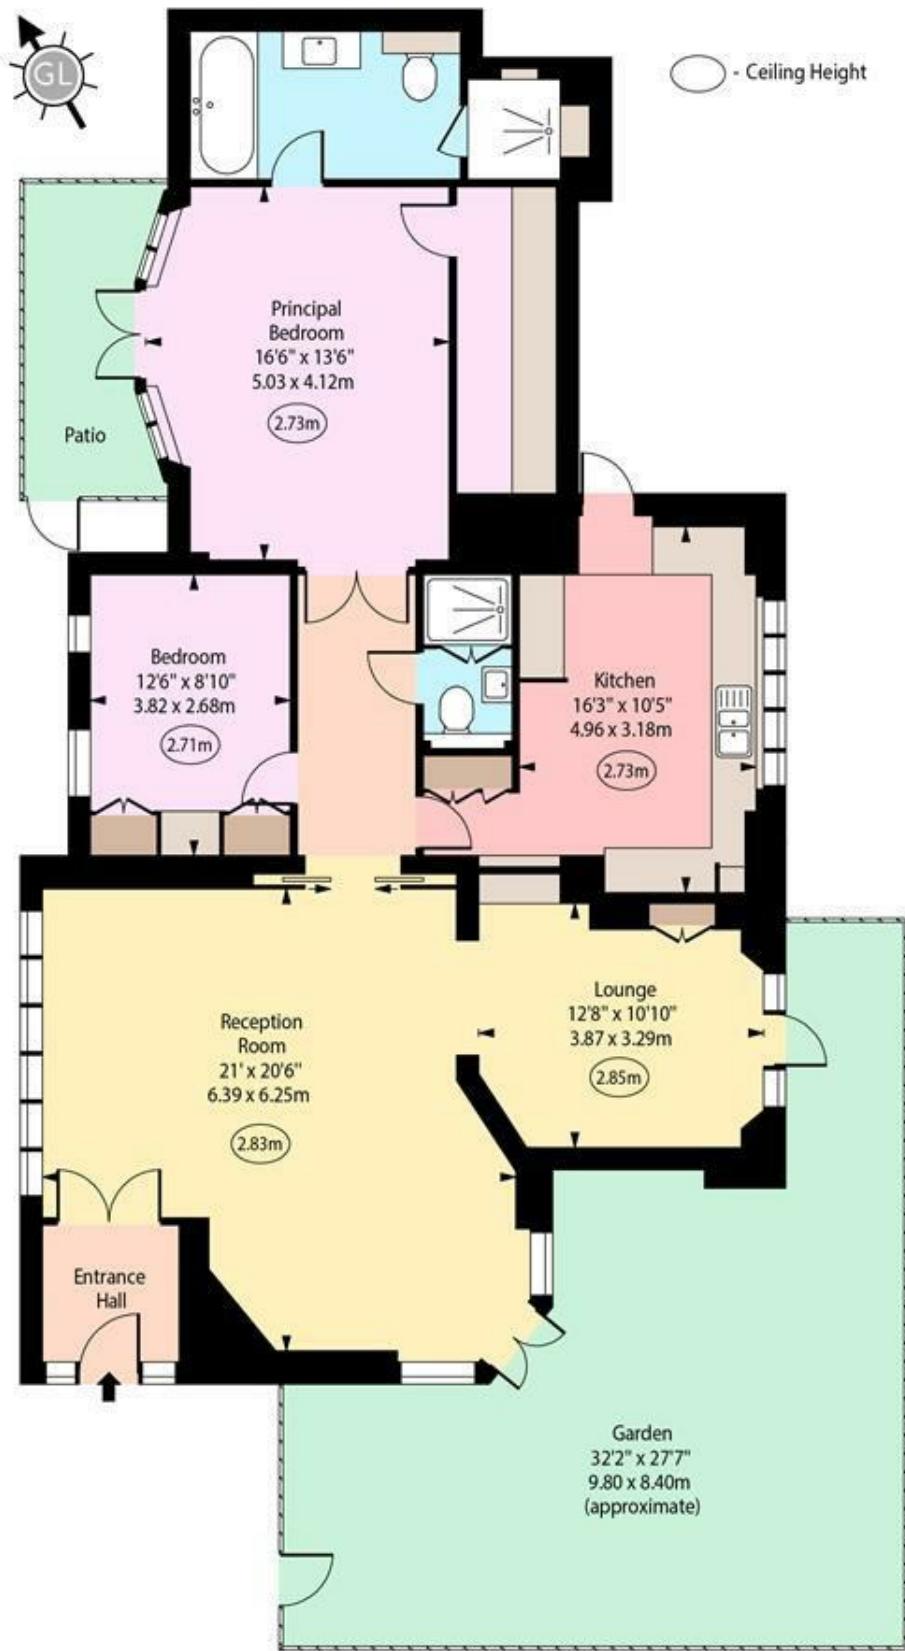

Ground Floor

Approx Gross Internal Area 1392 Sq Ft - 129.32 Sq M

For Illustration Purposes Only - Not To Scale

www.goldlens.co.uk

Prepared for TK International

Ref. No. 026879R