



TK International
020 7794 8700
www.t-k.co.uk

Residential Sales
Residential Lettings
Property Management

Sales Office:
9 Heath Street
Hampstead
London NW3 6TP
E: sales@t-k.co.uk

Lettings Office:
16-18 Heath Street
Hampstead
London NW3 6TE
E: lettings@t-k.co.uk

tk.international
TK International
TK International

Est.
1998



Spencer Walk Hampstead Village NW3

Situated within this highly sought after gated community in the heart of Hampstead Village, a remarkably spacious two double bedroom, two bathroom ground floor modern apartment with exclusive use of a 42' width patio garden, plus the enviable benefit of underground parking, which can be accessed via a communal lift.

The apartment enjoys generously proportioned accommodation throughout including a 27'9" double aspect reception room with direct access to both the rear patio garden and a private terrace to the front, an approx. 16' principal bedroom with ensuite bathroom, a further double bedroom with ensuite shower room, a modern galley kitchen and separate utility room, plus a guest WC.

Spencer Walk is centrally located amongst the restaurants, boutiques and amenities Hampstead High Street has to offer including Hampstead Underground Station (Northern Line), and within a short stroll of the vast expanses of Hampstead Heath.

£1,350,000


SOLE AGENT

Leasehold







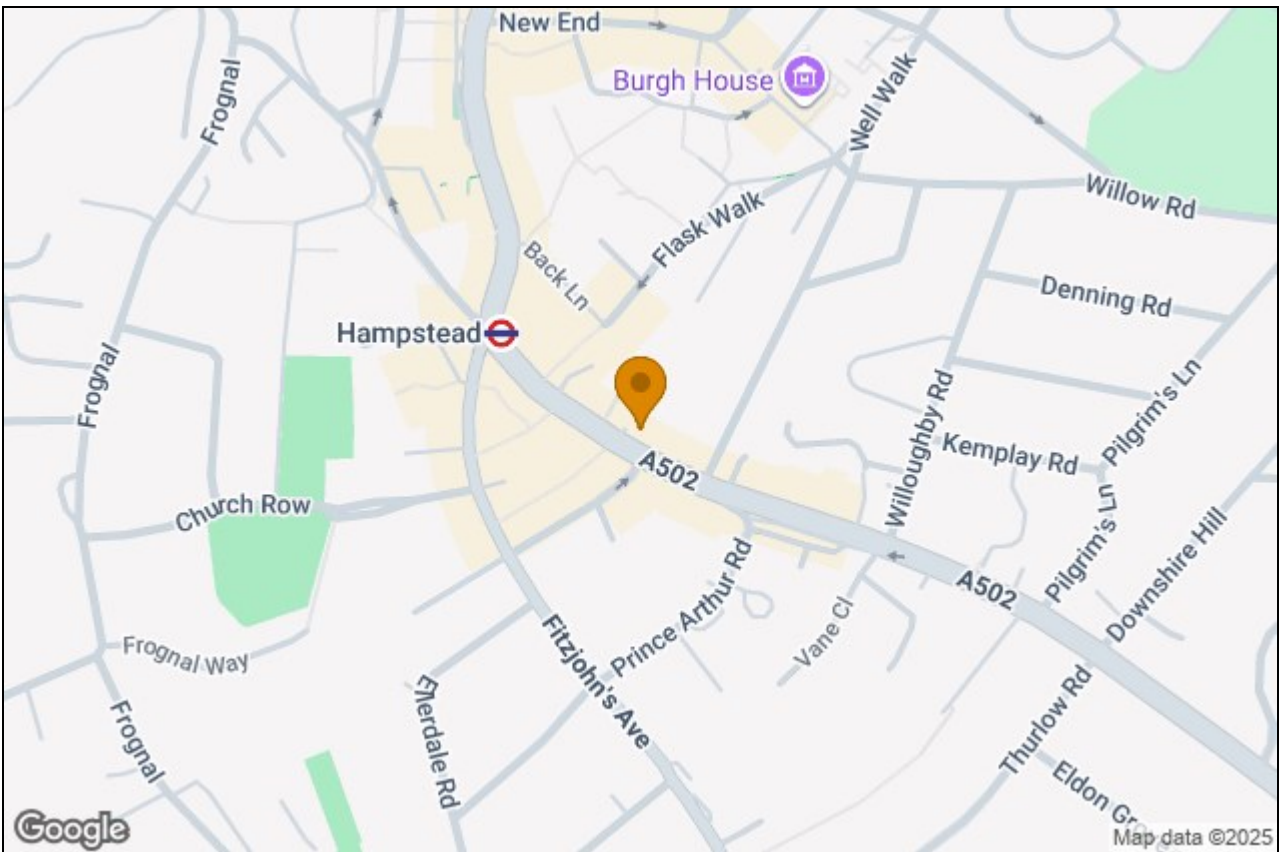


Spencer Walk, Hampstead, NW3


Approximate Area (excluding outbuilding) = 1131 sq ft / 105 sq m

Outbuilding = 75 sq ft / 6.9 sq m

For identification only - Not to scale

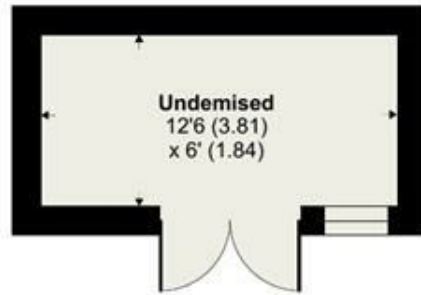

OUTBUILDING

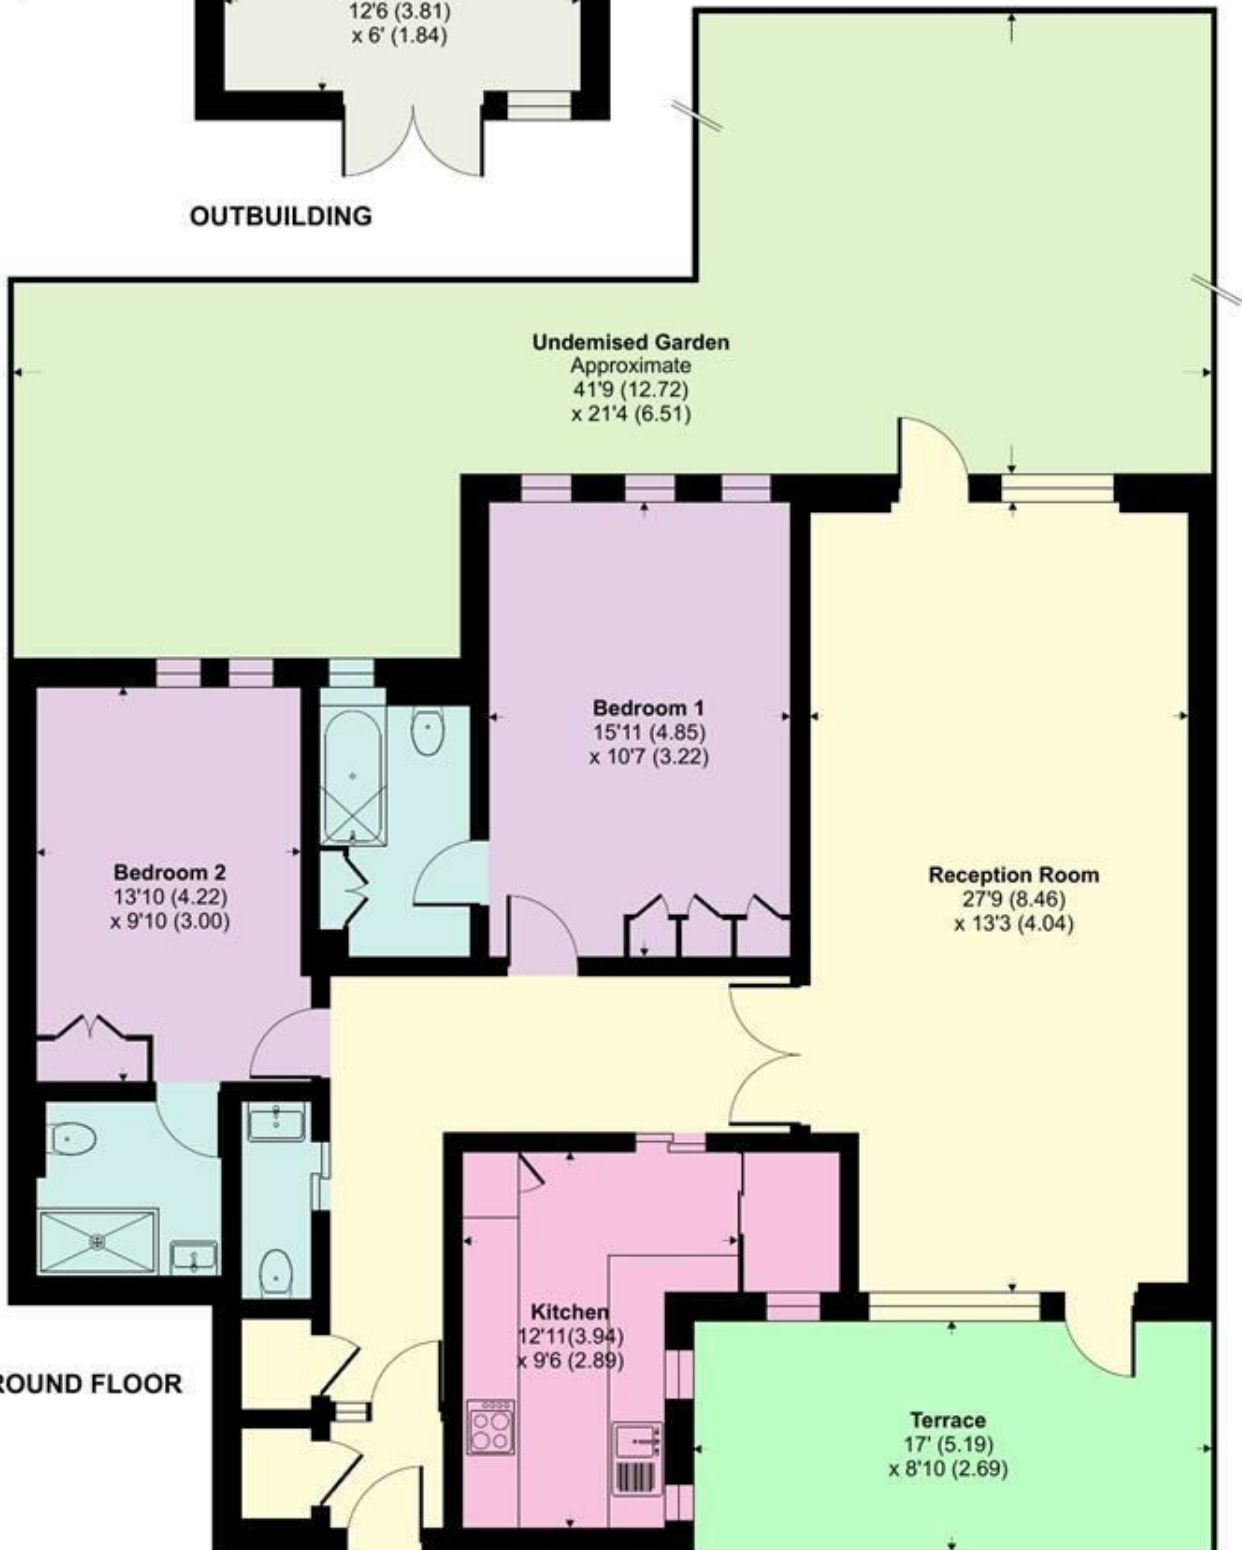

GROUND FLOOR



Floor plan produced in accordance with RICS Property Measurement 2nd Edition, Incorporating International Property Measurement Standards (IPMS2 Residential). © nichecom 2025. Produced for TK (Hampstead) Ltd. REF: 1334856