



TK International
020 7794 8700
www.t-k.co.uk

Residential Sales
Residential Lettings
Property Management

Sales Office:
9 Heath Street
Hampstead
London NW3 6TP
E: sales@t-k.co.uk

Lettings Office:
16-18 Heath Street
Hampstead
London NW3 6TE
E: lettings@t-k.co.uk

tk.international
TK International
TK International

Est.
1998



Denning Road Hampstead Village NW3

Short Let Set on the first floor of an attractive terraced period house in the heart of Hampstead Village, this beautifully newly renovated, south-facing one-bedroom apartment offers bright and stylish living space with high ceilings throughout.

The property features a spacious open-plan kitchen, reception, and dining area with a large bay window that floods the room with natural light. The kitchen is fully integrated and finished to a high specification, while the modern bathroom has been tastefully designed with quality fittings. The bedroom provides ample built-in storage, creating a comfortable and well-balanced home environment.

Denning Road is perfectly positioned just a minute's walk from Hampstead Heath and moments from Hampstead High Street, making it an ideal short-let option for those seeking convenience, character, and contemporary comfort in the heart of the Village.

£4,500 Per Month

SOLE AGENT








Denning Road,
Hampstead Village, NW3

○ - Ceiling Height

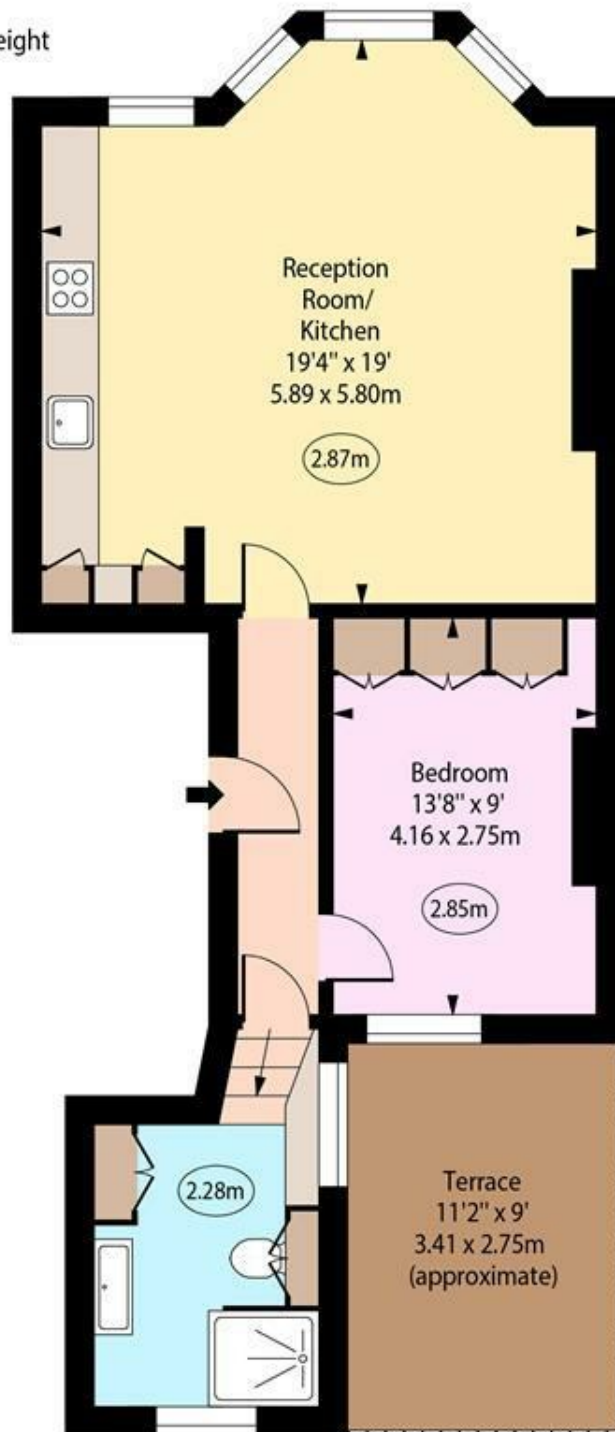

First Floor

Approx Gross Internal Area 595 Sq Ft - 55.27 Sq M

Every attempt has been made to ensure the accuracy of the floor plan shown. However, all measurements, fixtures, fittings, and data shown are approximate interpretations and for illustrative purposes only. Measured according to the RICS. Not To Scale.

www.goldlens.co.uk

Prepared for TK International

Ref. No. 029826W1