



TK International
020 7794 8700
www.t-k.co.uk

Residential Sales
Residential Lettings
Property Management

Sales Office:
9 Heath Street
Hampstead
London NW3 6TP
E: sales@t-k.co.uk

Lettings Office:
16-18 Heath Street
Hampstead
London NW3 6TE
E: lettings@t-k.co.uk

tk.international
TK International
TK International

Est.
1998



Aldred Road West Hampstead NW6

Situated on a quiet turning in West Hampstead, just moments from the vibrancy of West End Lane, a bright and beautifully presented 1,553 sq ft / (144 sq m) four bedroom, two bathroom apartment on the first floor of an extremely sought after mansion block, which features extensive communal gardens and tennis courts for residents use.

This charming apartment offers spacious lateral accommodation with generously proportioned rooms, and features beautifully varnished wood flooring throughout the living/entertaining areas and in the master bedroom.

A particularly drawing feature of this family sized apartment is the very spacious "L" shaped reception room, which is semi open-plan to the modern kitchen, creating an open and sociable yet highly functional setup. There is also a 24' balcony off the reception room which overlooks the gardens.

Cholmley Gardens is a popular established block conveniently located for the popular cafés, bars and eateries that West End Lane has to offer, in addition to the various transport links, which include West Hampstead Underground Station (Jubilee Line) and West Hampstead Rail (Thameslink)

£1,425,000

Share of Freehold










Cholmley Gardens, West Hampstead, NW6

Approximate Area = 1553 sq ft / 144 sq m

For identification only - Not to scale

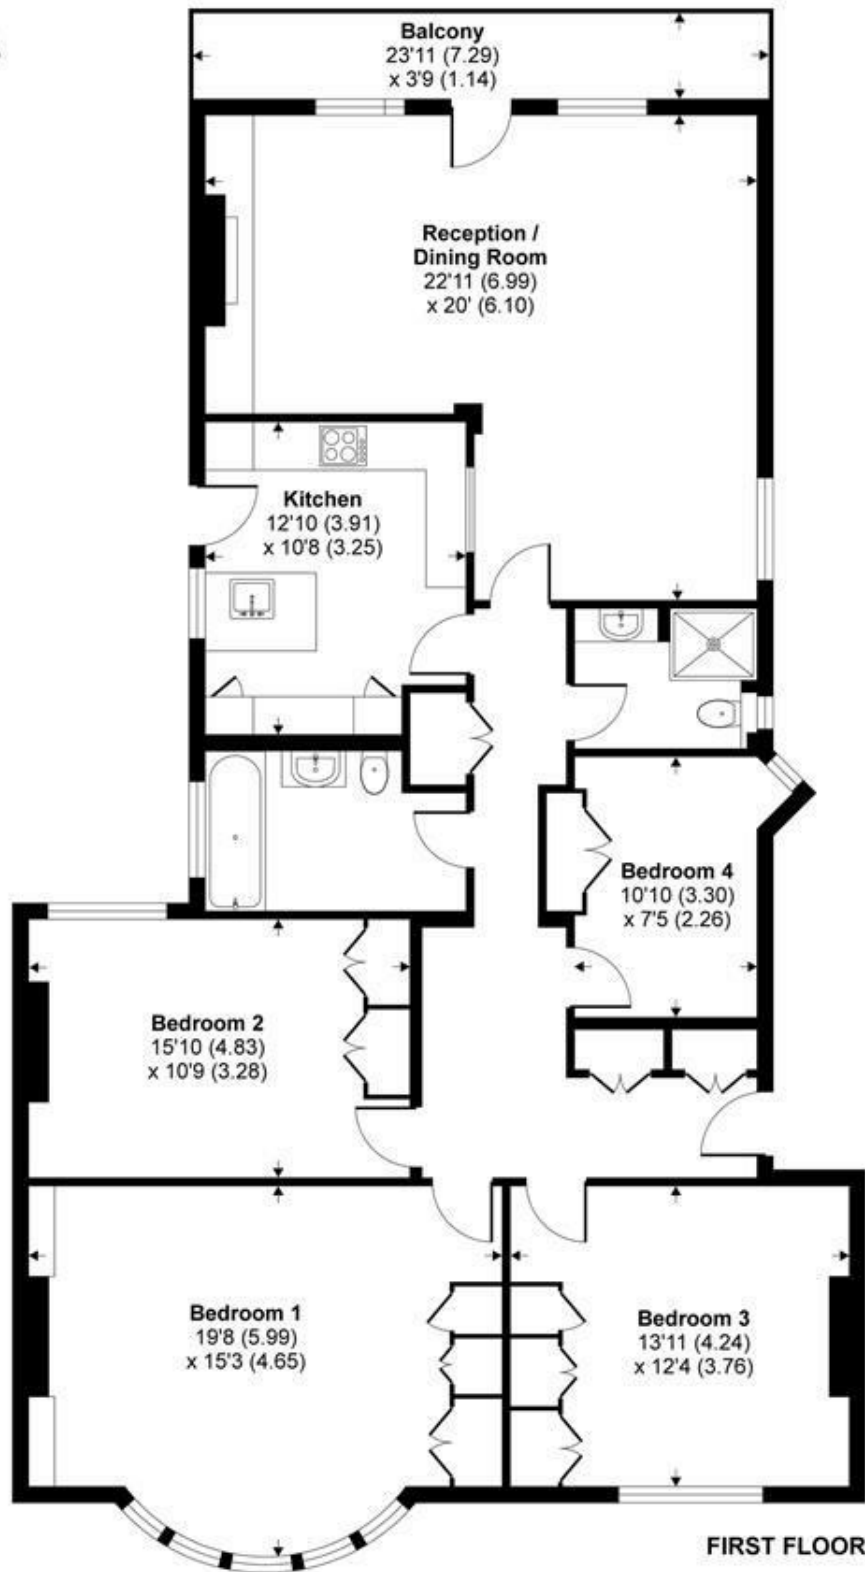

Certified
Property
Measurer

Floor plan produced in accordance with RICS Property Measurement Standards incorporating International Property Measurement Standards (IPMS2 Residential). © nichecom 2021.
Produced for TK (Hampstead) Ltd. REF: 685816