



TK International
020 7794 8700
www.t-k.co.uk

Residential Sales
Residential Lettings
Property Management

Sales Office:
9 Heath Street
Hampstead
London NW3 6TP
E: sales@t-k.co.uk

Lettings Office:
16-18 Heath Street
Hampstead
London NW3 6TE
E: lettings@t-k.co.uk

tk.international
TK International
TK International

Est.
1998



Upper Park Road Belsize Park NW3

This enviably located spacious three bedroom raised ground floor apartment is situated within a purpose built block, boasts direct access to a terrace and private garden, and enjoys sound insulation throughout, plus benefits from plenty of storage.

The property is comprised of a bright and well proportioned reception room measuring 22'11" x 16'9" with direct access to the terrace, which further leads to the generous private garden, a fully fitted kitchen, a principal bedroom with fitted wardrobes and a spacious ensuite spacious shower room, a further double bedroom with fitted wardrobes, a single bedroom, family bathroom and a utility room.

The apartment is positioned in the heart of Belsize Park (Northern Line Underground Station) within walking distance of the fashionable shops, restaurants and amenities of Haverstock Hill, Englands Lane and Primrose Hill.

£1,050,000

SOLE AGENT

Share of Freehold












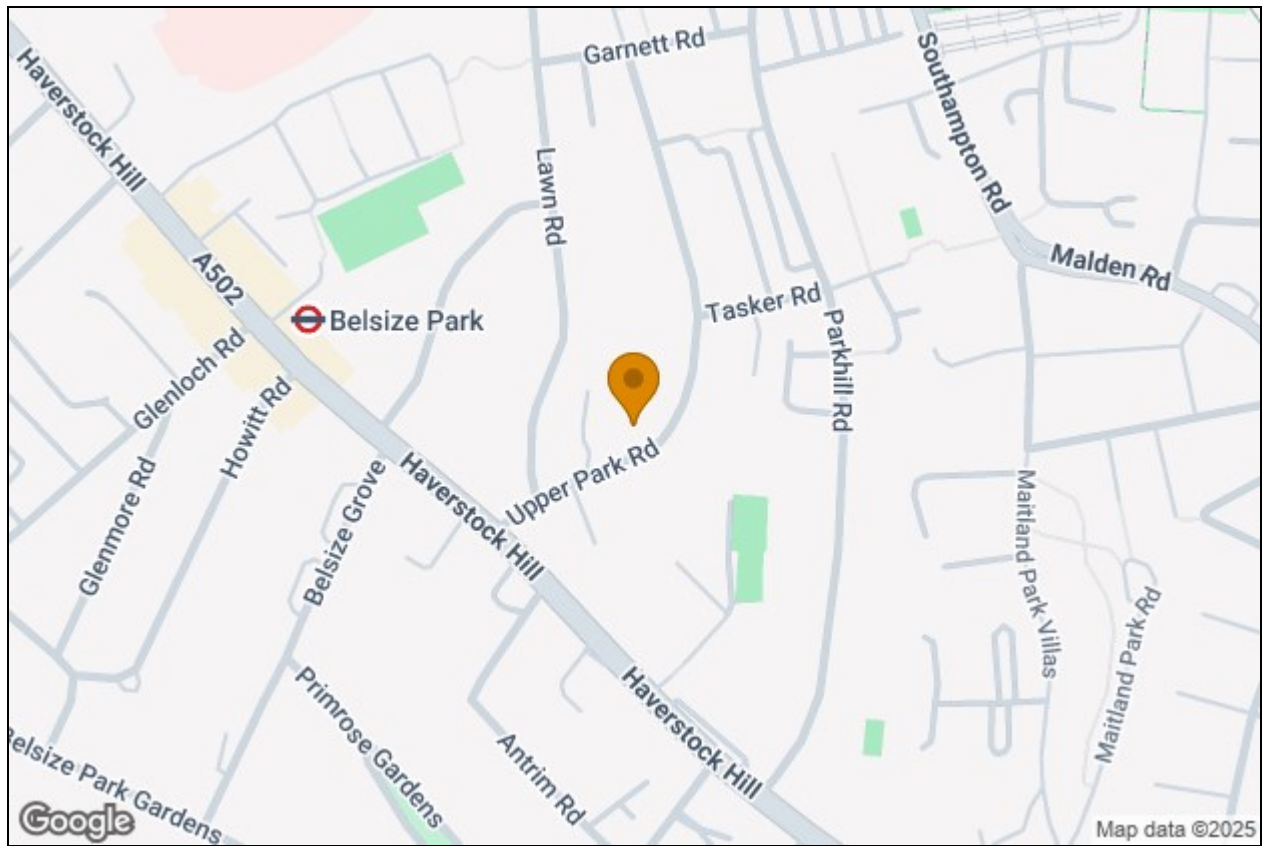




Upper Park Road, Belsize Park, NW3

Approximate Area = 1009 sq ft / 94 sq m

For identification only - Not to scale

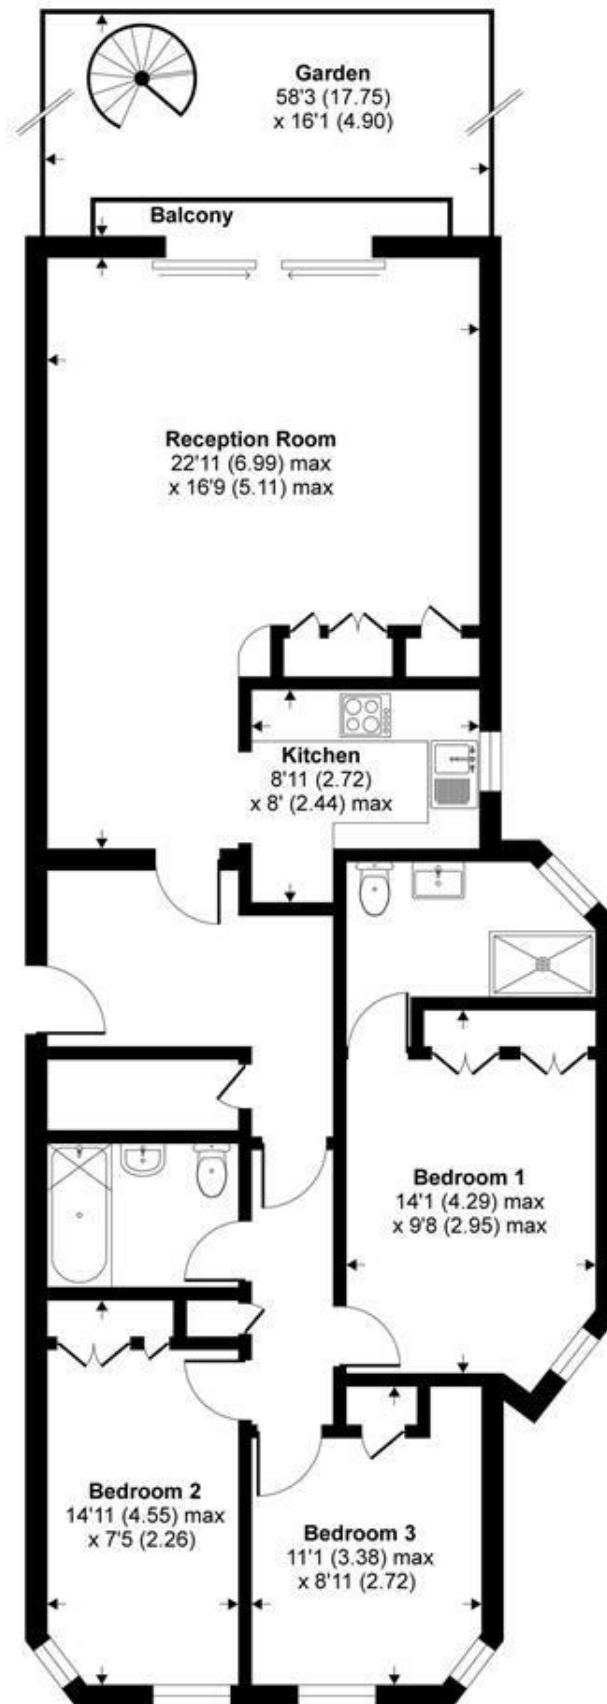

RAISED GROUND FLOOR



Floor plan produced in accordance with RICS Property Measurement Standards incorporating International Property Measurement Standards (IPMS2 Residential). © nichecom 2020.
Produced for TK (Lettings) Ltd. REF: 623539