



TK International
020 7794 8700
www.t-k.co.uk

Residential Sales
Residential Lettings
Property Management

Sales Office:
9 Heath Street
Hampstead
London NW3 6TP
E: sales@t-k.co.uk

Lettings Office:
16-18 Heath Street
Hampstead
London NW3 6TE
E: lettings@t-k.co.uk

tk.international
TK International
TK International

Est.
1998



Buckland Crescent Belsize Park NW3

Situated on the garden level of a beautiful white stucco fronted Victorian house, a charming and spacious three bedroom apartment with the rare benefit of direct access to an attractive, mature private rear garden.

A particular feature of this beautiful home is the reception room that provides abundant natural light and direct access to the private garden.

Buckland Crescent is a tree-lined residential road, enviably situated just moments from Swiss Cottage (Jubilee Line) and ideally located for Belsize Village and the wonderful boutiques and restaurants in Belsize Park (Northern Line).

Accommodation: Master Bedroom With Ensuite Bathroom, Bedroom Two, Bedroom Three, Family Bathroom, Kitchen, Reception/Dining Room, Private Rear Garden.

£5,250 Per Month


SOLE AGENT







Buckland Crescent, NW3

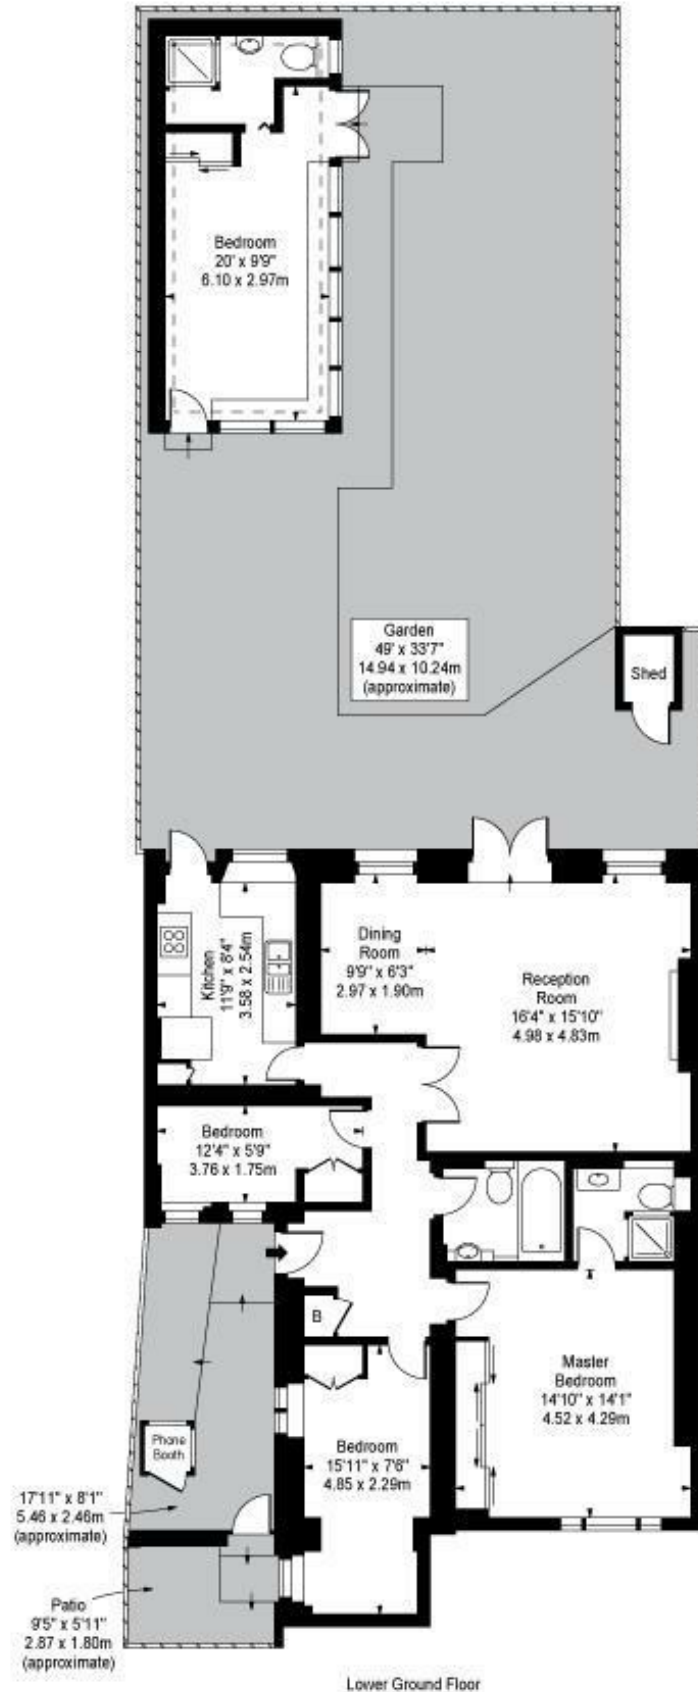

Approx Gross Internal Area **1074 Sq Ft - 99.77 Sq M**
(Excluding Outbuilding)

For Illustration Purposes Only - Not To Scale
Floor Plan by www.bpmmediagroup.com
Ref: No. P54961