



TK International
020 7794 8700
www.t-k.co.uk

Residential Sales
Residential Lettings
Property Management

Sales Office:
9 Heath Street
Hampstead
London NW3 6TP
E: sales@t-k.co.uk

Lettings Office:
16-18 Heath Street
Hampstead
London NW3 6TE
E: lettings@t-k.co.uk

tk.international
TK International
TK International

Est.
1998



St Johns Wood Park St Johns Wood NW8

A recently refurbished three bedroom apartment on the first floor of this purpose built block.

The property benefits from white stone flooring throughout the reception room, open plan kitchen, three bedrooms, three bathrooms, parking on a first come first serve basis and the central heating and hot water is inclusive of the rent.

The apartment is conveniently positioned for the amenities of Swiss Cottage as well as St John's Wood (Jubilee and Metropolitan Lines).

EPC Rating C

£1,300 Per Week

SOLE AGENT








BOYDELL COURT

Approximate Gross Internal Area 1061 sq ft / 99 sq m

Flat 54 Boydell Court

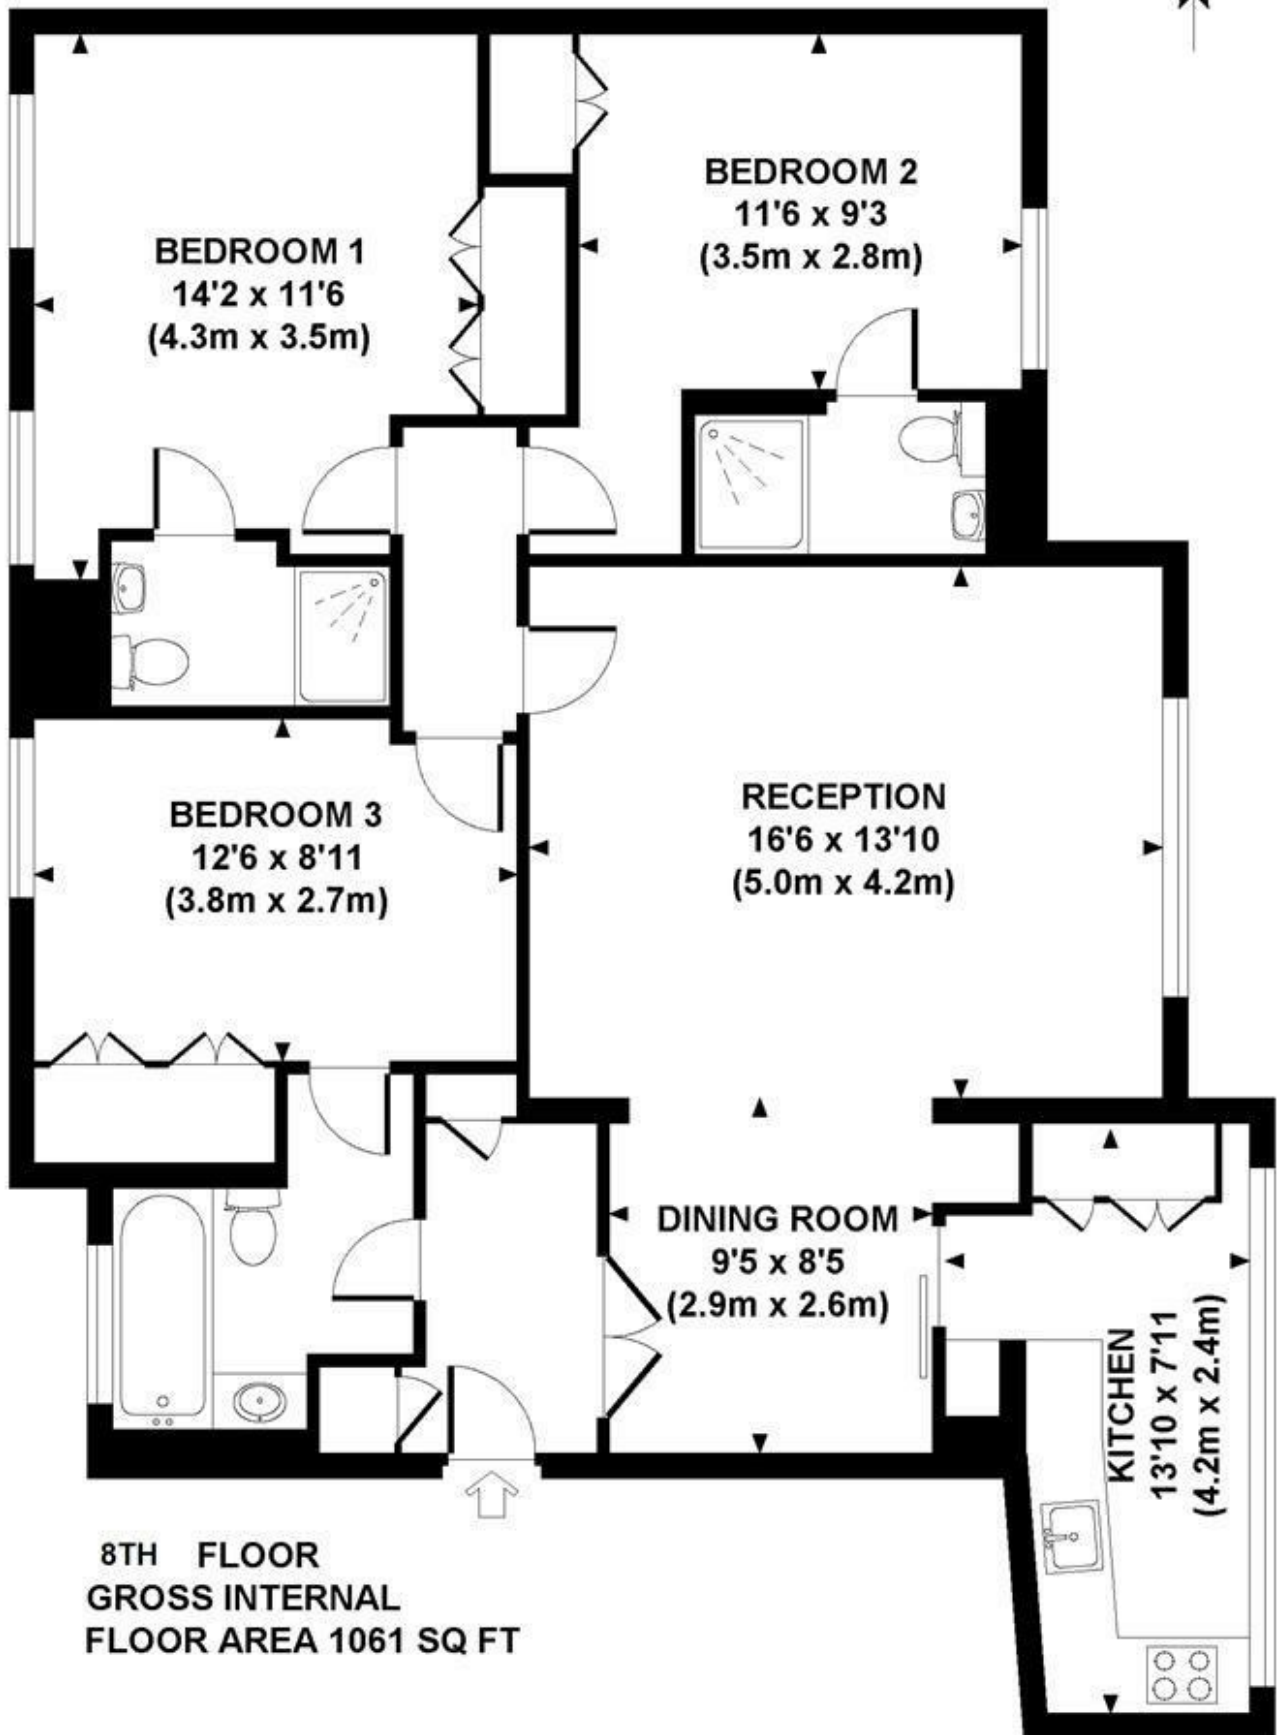

Although every attempt has been made to ensure accuracy, all measurements are approximate.
The floor plan's for illustrative purposes only and not to scale. Measured in accordance to RICS standards.
DE-PHOTOGRAPHY.NET