



TK International
020 7794 8700
www.t-k.co.uk

Residential Sales
Residential Lettings
Property Management

Sales Office:
9 Heath Street
Hampstead
London NW3 6TP
E: sales@t-k.co.uk

Lettings Office:
16-18 Heath Street
Hampstead
London NW3 6TE
E: lettings@t-k.co.uk

tk.international
TK International
TK International



Lancaster Grove Belsize Park NW3

Nestled in the charming area of Belsize Park, this top-floor flat in a stucco fronted conversion on Lancaster Grove offers two well-proportioned bedrooms and open-plan kitchen to reception.

The open plan reception to kitchen provides flexible space for modern living with two French door's leading to a standing balcony providing natural light.

The flat is appointed to a high standard throughout with wood floors and bespoke built in storage, the flat is being offered chain free.

Guide Price: £750,000


SOLE AGENT

Share of Freehold





Lancaster Grove, Belsize Park, NW3

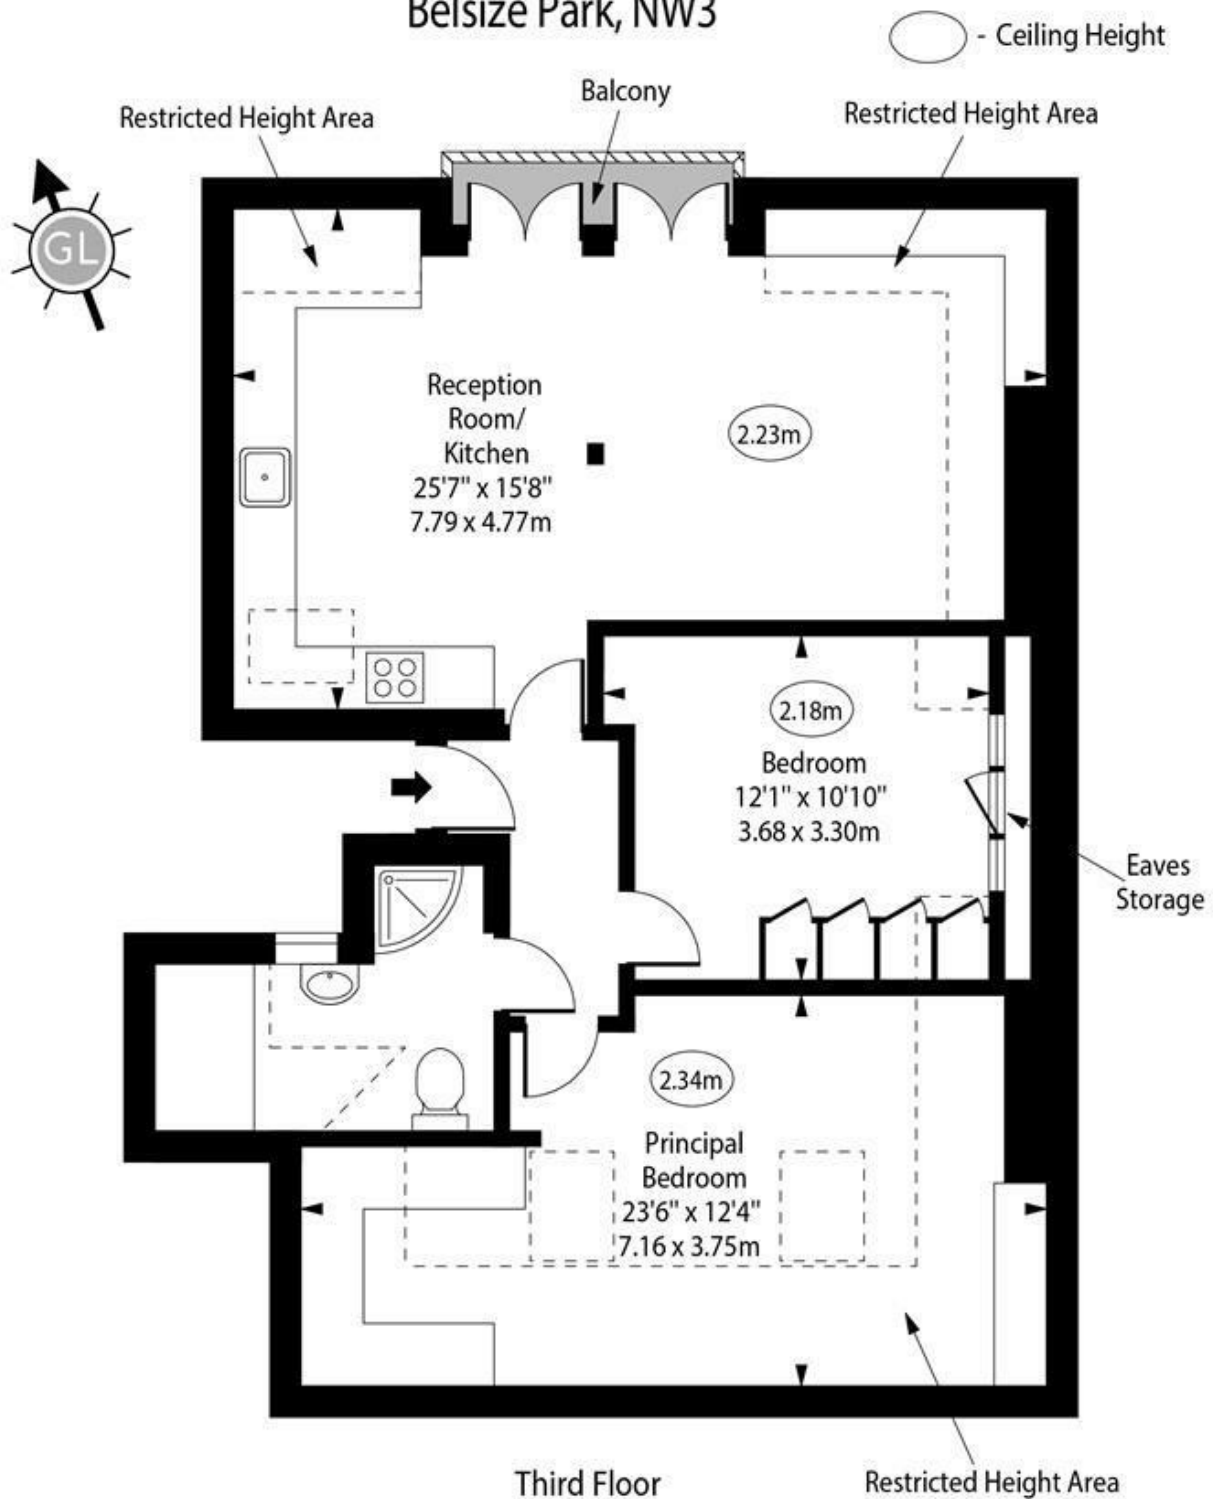

Approx Gross Internal Area

615 Sq Ft - 57.13 Sq M

Approx. Floor Area Including Restricted Heights
(Including Eaves Storage)

870 Sq Ft - 80.82 Sq M

For Illustration Purposes Only - Not To Scale
www.goldlens.co.uk
Ref. No. 026777R