


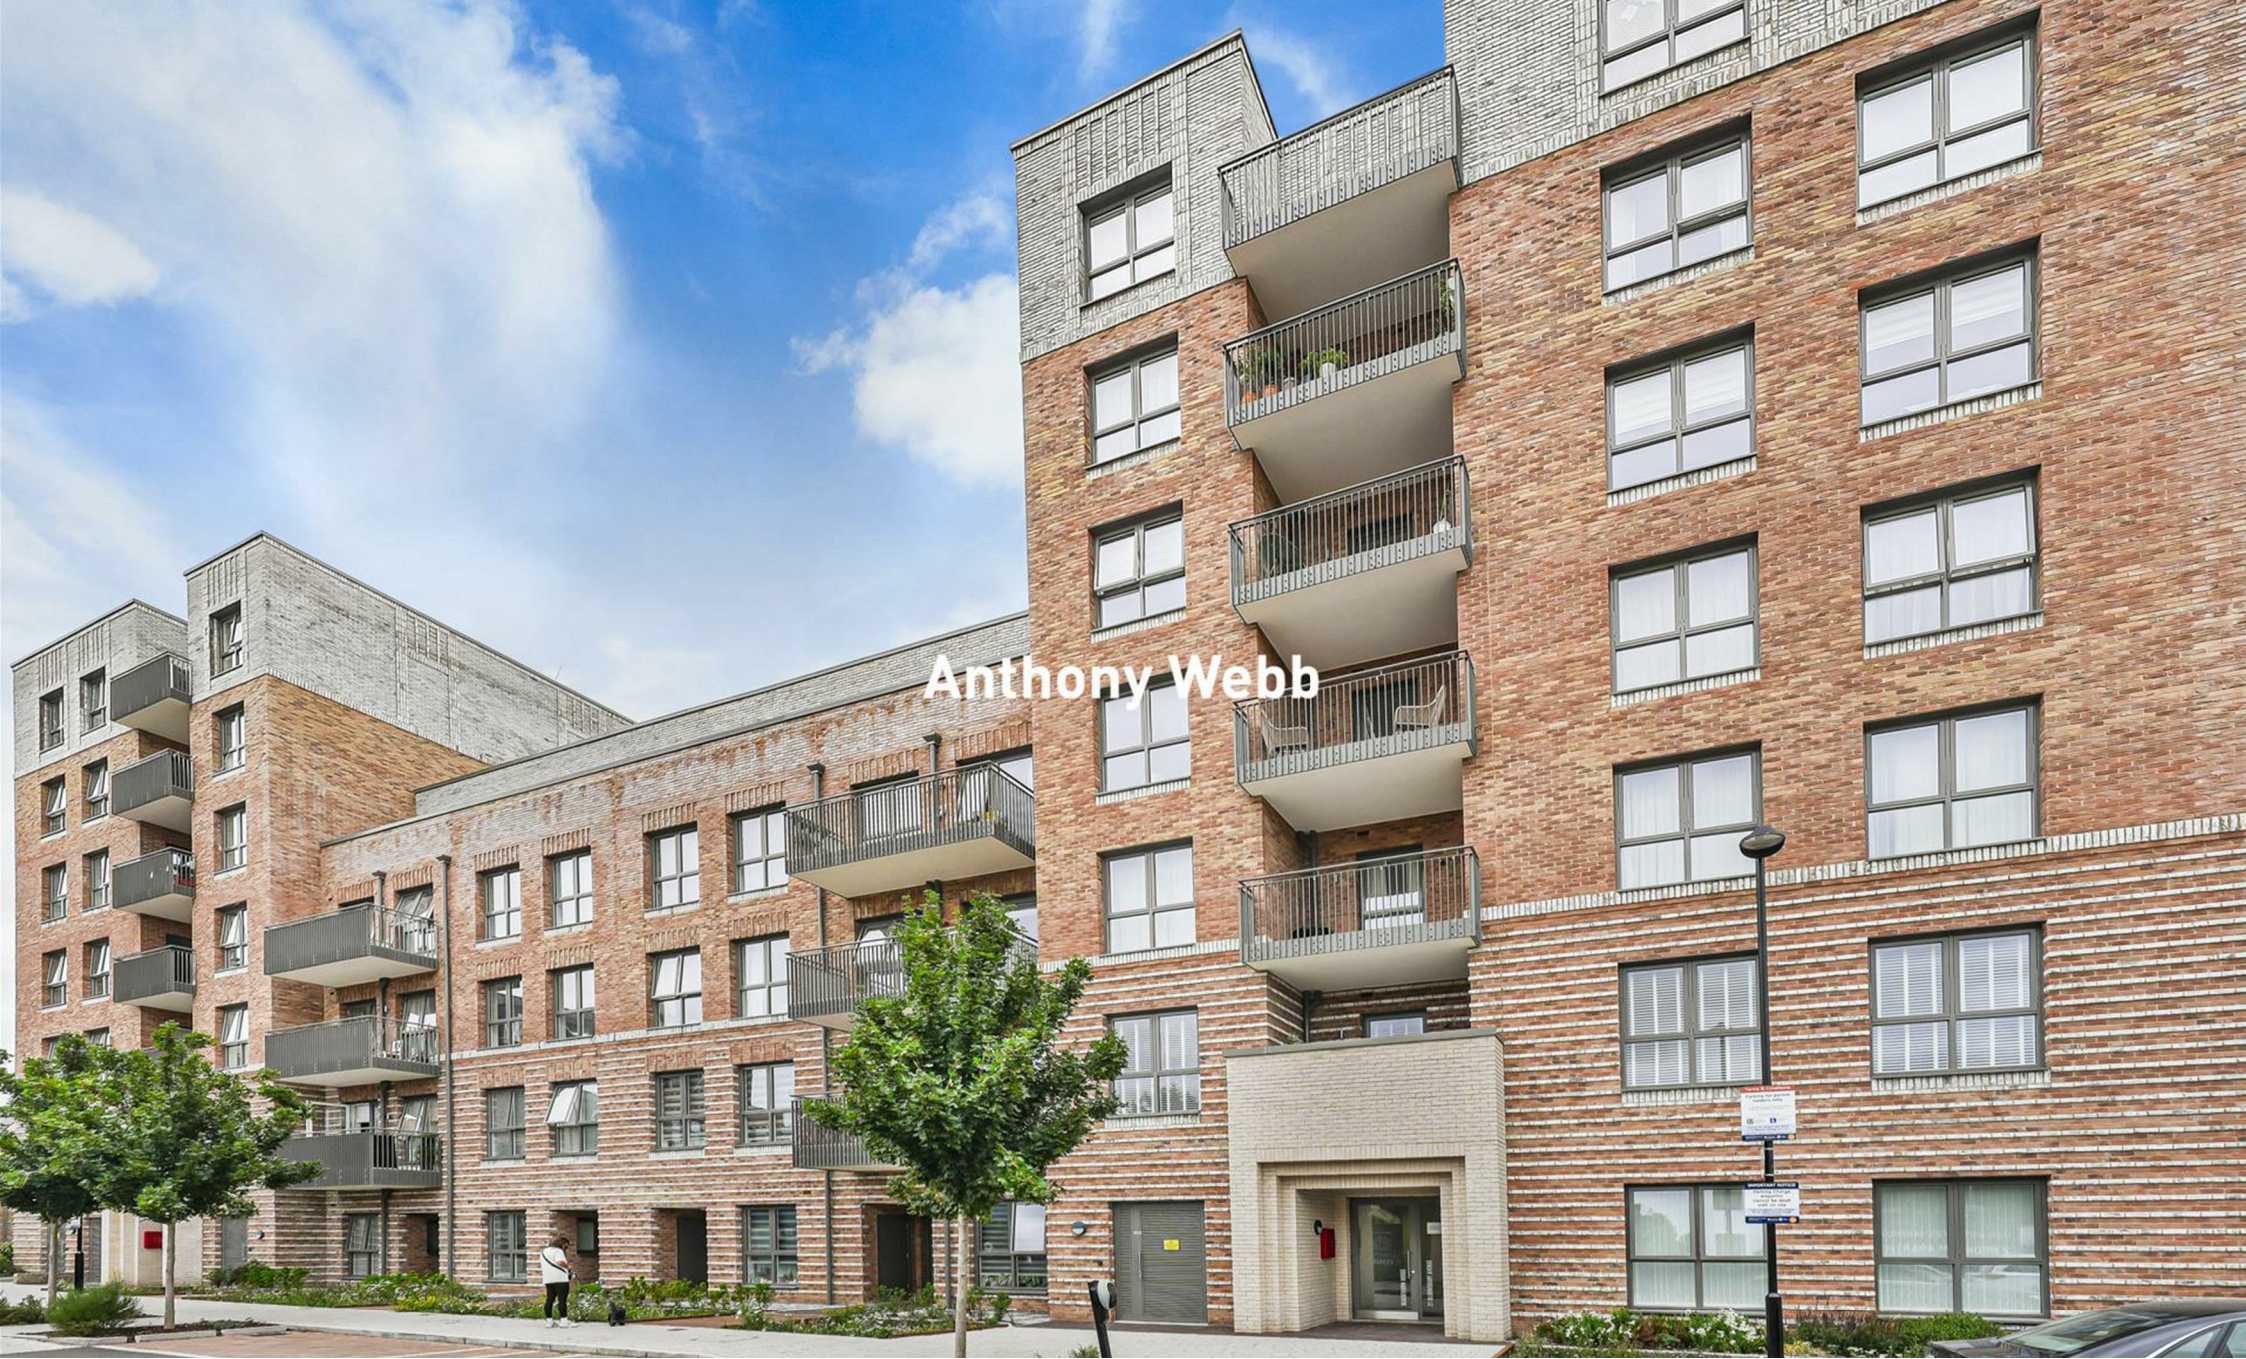

Bloomsbury Avenue, London, N14
£345,000 Leasehold

Anthony Webb
ESTATE AGENTS

Bloomsbury Avenue, London, N14


A well presented one double bedroom modern apartment with a private terrace located on the second floor of this purpose built block.



Ideally located, Bloomsbury Avenue enjoys a prime location just a short walk from Southgate Underground Station (Piccadilly line) and a wealth of bus routes offering fast and convenient access to central London. Residents also benefit from a selection of shops, cafés and restaurants along Southgate High Street, while nearby parks provide plenty of green space.

Secure communal entrance with entry phone system • Lift to all floors • Hallway with laminate floor • Spacious open plan living/kitchen space with door to private terrace • Modern kitchen units with integral appliances • Double bedroom with large window • Modern contemporary bathroom • Private terrace • Double glazing •

Enfield council Tax Band C
Remaining lease 997 years
Service charge £1759.58 p.a
Ground rent £0 p.a

- One double bedroom
- Modern second floor apartment
- Open plan living/kitchen space
- Modern kitchen
- Contemporary bathroom
- Double glazing
- Close to shops/station
- Private terrace

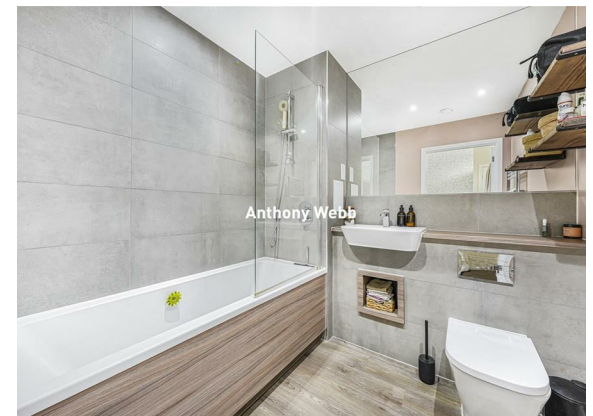

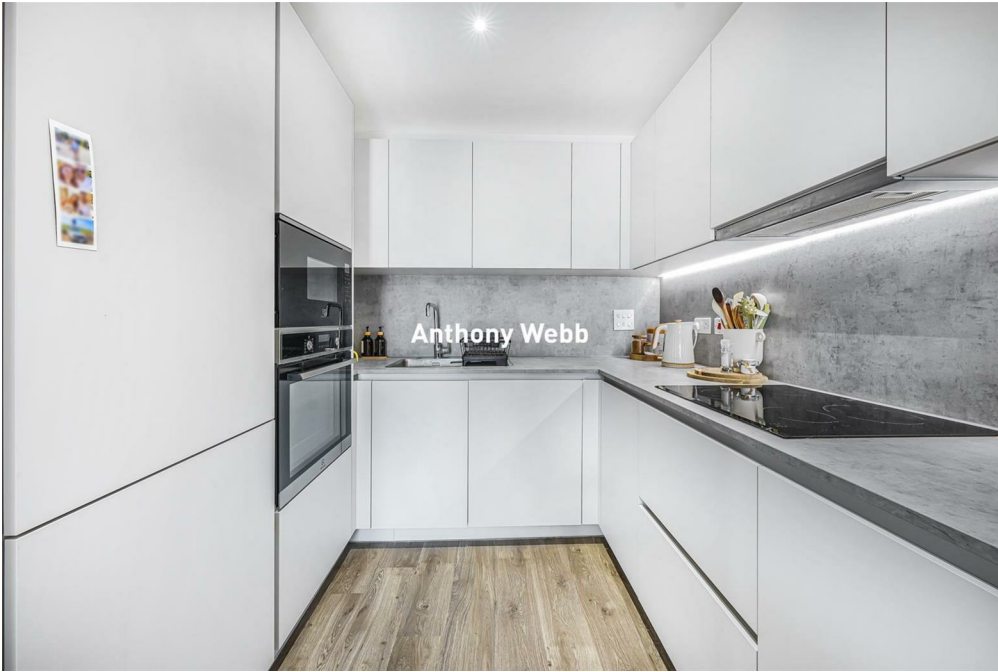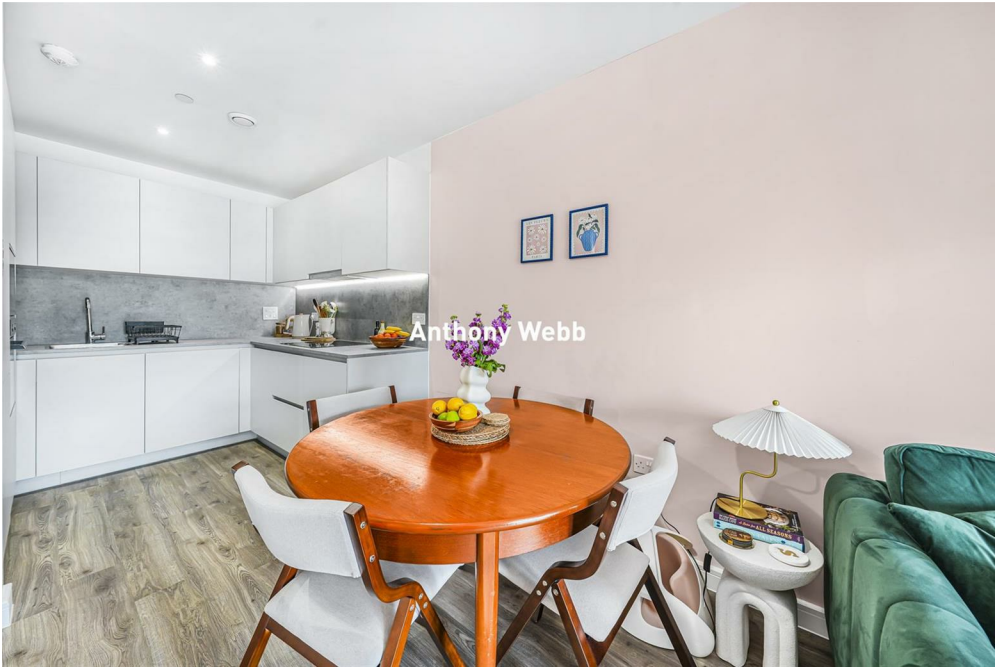


Bloomsbury Avenue
London
N14 4FS

Tenure: Leasehold
Gross Internal Area: 600.00 sq ft



Energy Efficiency Rating		
	Current	Potential
Very energy efficient - lower running costs		
(92 plus) A		
(81-91) B	86	86
(69-80) C		
(55-68) D		
(39-54) E		
(21-38) F		
(1-20) G		
Not energy efficient - higher running costs		
England & Wales EU Directive 2002/91/EC		
Environmental Impact (CO ₂) Rating		
	Current	Potential
Very environmentally friendly - lower CO ₂ emissions		
(82 plus) A		
(61-81) B		
(59-80) C		
(55-68) D		
(39-54) E		
(21-38) F		
(1-20) G		
Not environmentally friendly - higher CO ₂ emissions		
England & Wales EU Directive 2002/91/EC		

Blackthorn House, Bloomsbury Avenue N14 4FS
Approximate Gross Internal Area = 55.8 sq m / 600 sq ft

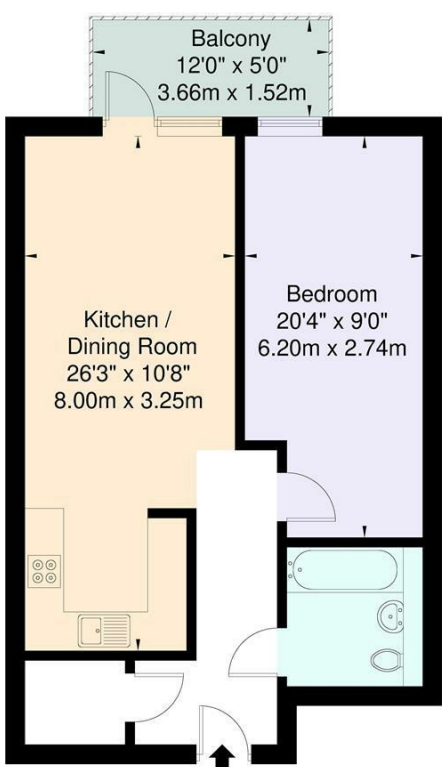

For Illustration Purposes Only - Not To Scale

Property particulars as supplied by Anthony Webb Estate Agents are set out as a general outline in accordance with the Property Misdescriptions Act (1991) only for the guidance of intending purchasers of lessees, and do not constitute any part of an offer or contract. Details are given without any responsibility, and any intending purchasers, lessees or third parties should not rely on them as inspection or otherwise as to the correctness of each of them. We have not carried out a structural survey and the services, appliances and specific fittings have not been tested. All photographs, measurements, floor plans and distances referred to are given as a guide only and should not be relied upon for the purchase of carpets or any other fixtures statements or representations of fact, but must satisfy themselves by or of fittings, gardens, roof terraces, balconies and communal gardens as well as tenure and lease details cannot have their accuracy guaranteed for intending purchasers. Lease details, service ground rent (where applicable) are given as a guide only and should be checked and confirmed by your solicitor prior to exchange of contracts. no person in the employment of Anthony Webb has any authority to make any representation or warranty whatever in relation to this property.

348 Green Lanes, Palmers Green, London N13 5TJ
020 8882 7888
palmersgreen@anthonywebb.co.uk
anthonywebb.co.uk

Anthony Webb
ESTATE AGENTS