



Dyke Road
Brighton, BN1 5AA

FOSTER
&
CO.

Dyke Road

Brighton, BN1 5AA

£2,350 Per month



A stunning newly renovated and developed two-bedroom luxury apartment on Dyke Road in Brighton. This property has been designed and finished to an incredibly high standard. With walking distance to Dyke Road Park, and easy access to the popular Seven Dials area of Brighton, it also provides easy access to Central Hove and Brighton and the A27 and A23.

Situated on the first floor this is perfect for two sharers as it has two good sized double bedrooms, both of which can easily accommodate a double bed and storage and have neutral décor and large windows allowing plenty of light into the rooms. The master bedroom also has an en-suite bathroom.


There are two bathrooms in the property, with the en-suite having a walk-in shower, toilet and wash basin. The main bathroom is in the hallway, which is a very similar spec and design, with the tiled walls and floor, walk-in shower, toilet and wash basin with vanity unit. There is a living room and separate kitchen with a roof terrace. The kitchen has integrated appliances and plenty of work top and storage space.

EPC rating: B.

- 2 Bedrooms
- Roof Terrace
- Under Floor Heating
- Great Location
- 2 Bathrooms
- Available Immediately
- Newly Refurbished
- Separate Kitchen

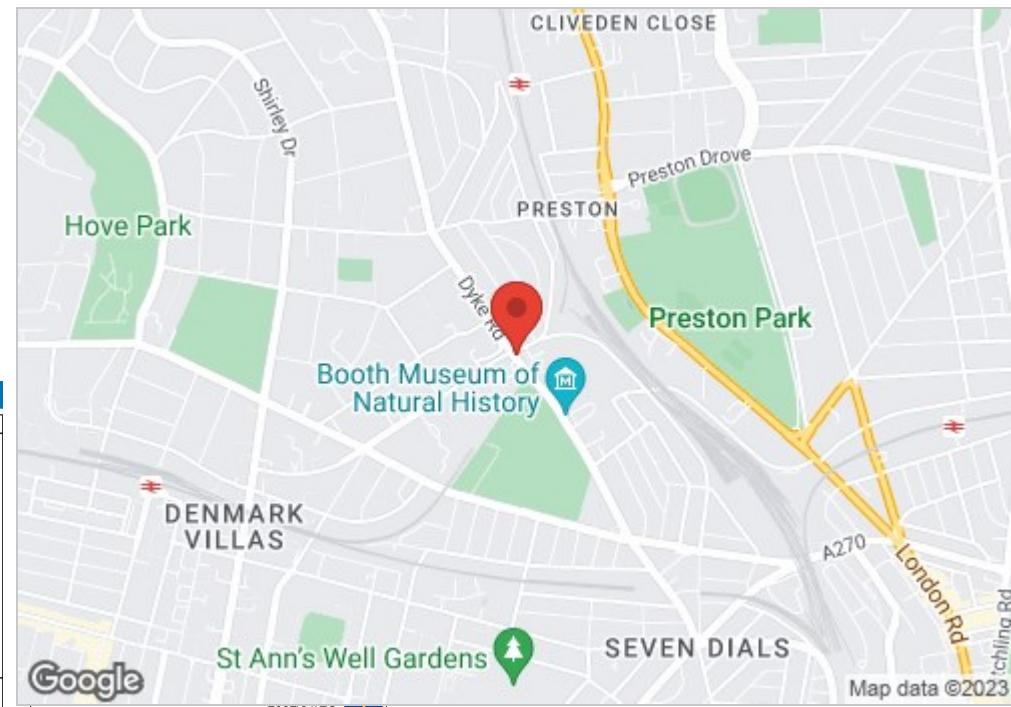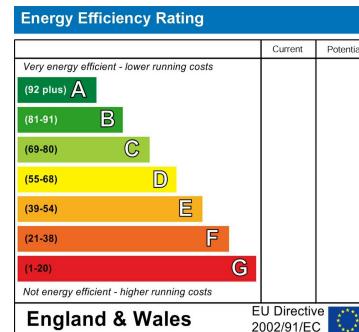

Dyke Road

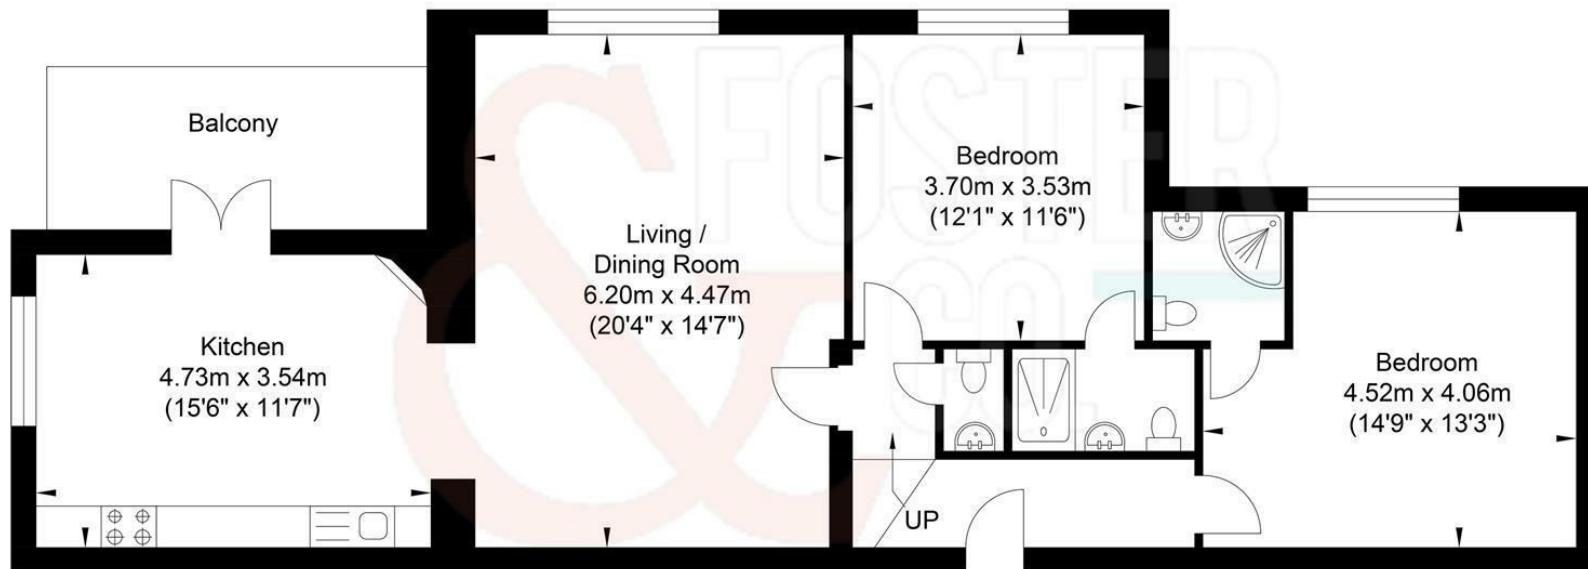

Flat 2
Approximate Floor Area
971.33 sq ft
(90.24 sq m)

Approximate Gross Internal Area = 90.24 sq m / 971.33 sq ft
Illustration for identification purposes only, measurements are approximate, not to scale.

