



25 Primrose Road, Longridge, Preston, PR3 2RG

£245,000



Situated on the charming Primrose Road in Longridge, Preston, this delightful semi-detached house offers a perfect blend of modern living and comfort. With three well-proportioned bedrooms, including a master suite complete with an en-suite bathroom, this property is ideal for families or those seeking extra space.

The heart of the home is undoubtedly the modern kitchen, which is designed to cater to all your culinary needs. The reception room, creates a warm and inviting atmosphere for both relaxation and social gatherings.

In addition to the spacious interiors, this property boasts two bathrooms, ensuring convenience for all residents. The driveway provides ample parking space, complemented by an electric car charging point, making it an excellent choice for eco-conscious buyers.


Situated in a desirable area, this property is close to local amenities, schools, and parks, making it a perfect choice for families. With its modern features and thoughtful design, this semi-detached house on Primrose Road is a wonderful opportunity for anyone looking to settle in the vibrant community of Longridge. Don't miss the chance to make this charming residence your new home.









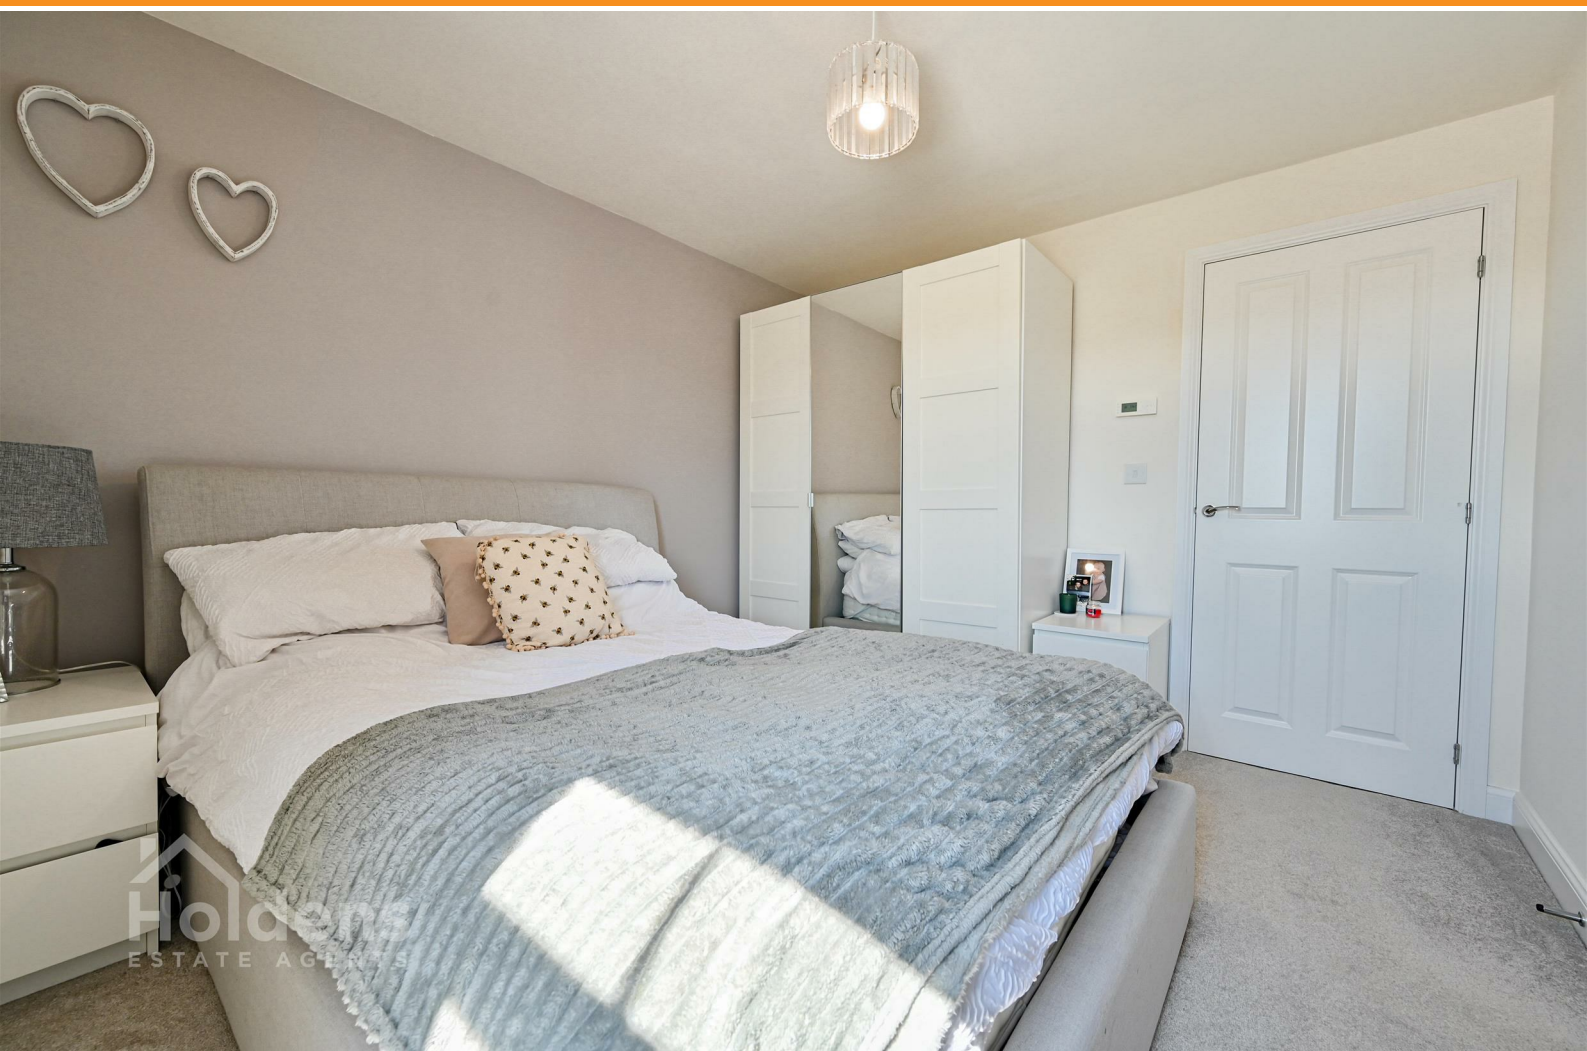



Road Map




Hybrid Map




Terrain Map



GROUND FLOOR
37.4 sq.m. (402 sq.ft.) approx.

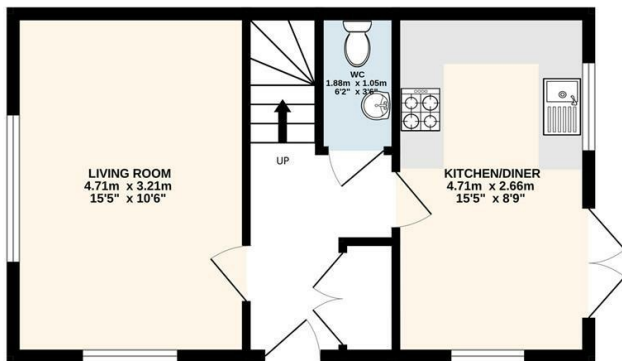

1ST FLOOR
37.4 sq.m. (402 sq.ft.) approx.

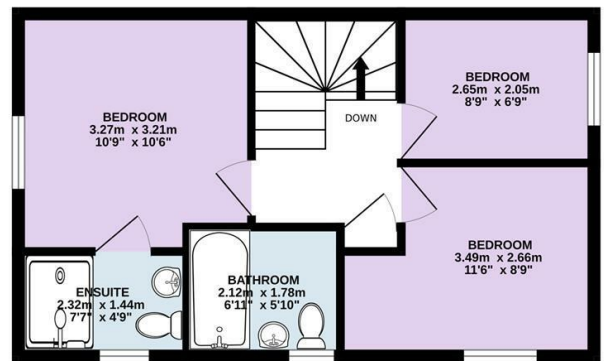

TOTAL FLOOR AREA: 74.7 sq.m. (804 sq.ft.) approx.
Every attempt is made to ensure accuracy, however all measurements are approximate. This plan is for illustrative purposes only and is not to scale.
Made with Metropix ©2025

Viewing

Please contact our Longridge Office on 01772 233380 if you wish to arrange a viewing appointment for this property or require further information.

Misdescriptions Act

These particulars, whilst believed to be accurate are set out as a general outline only for guidance and do not constitute any part of an offer or contract. Intending purchasers should not rely on them as statements of representation of fact, but must satisfy themselves by inspection or otherwise as to their accuracy. No person in this firm's employment has the authority to make or give any representation or warranty in respect of the property.