




PLOT 2 PROPOSED FRONT ELEVATION 1:50

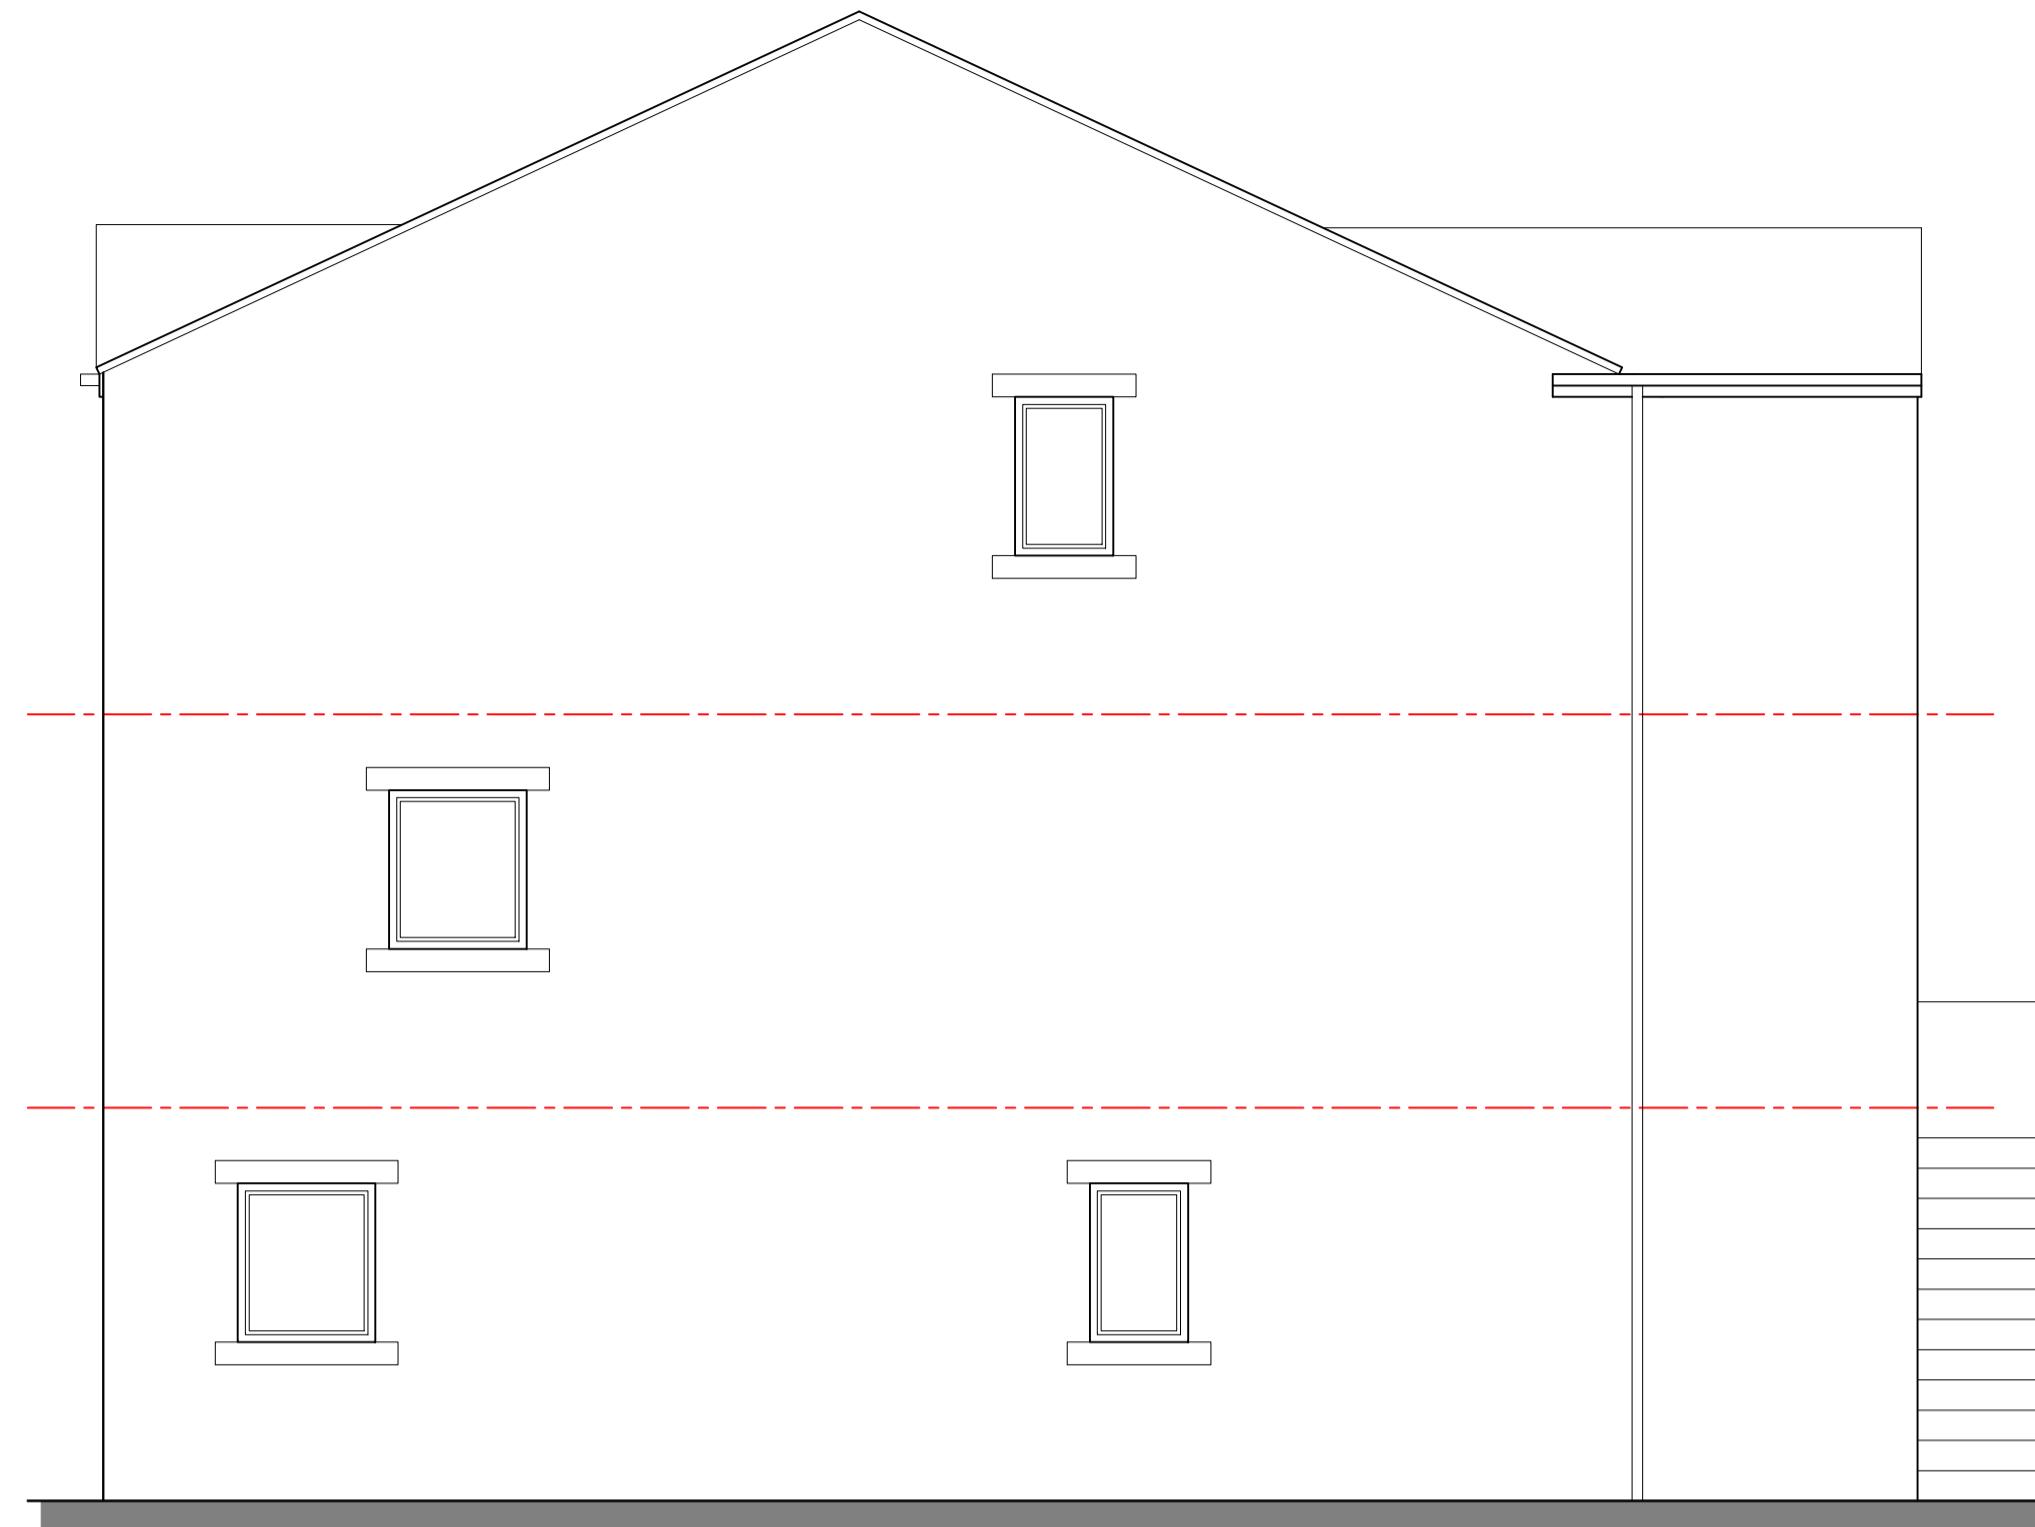


PLOT 2 PROPOSED RH SIDE ELEVATION 1:50

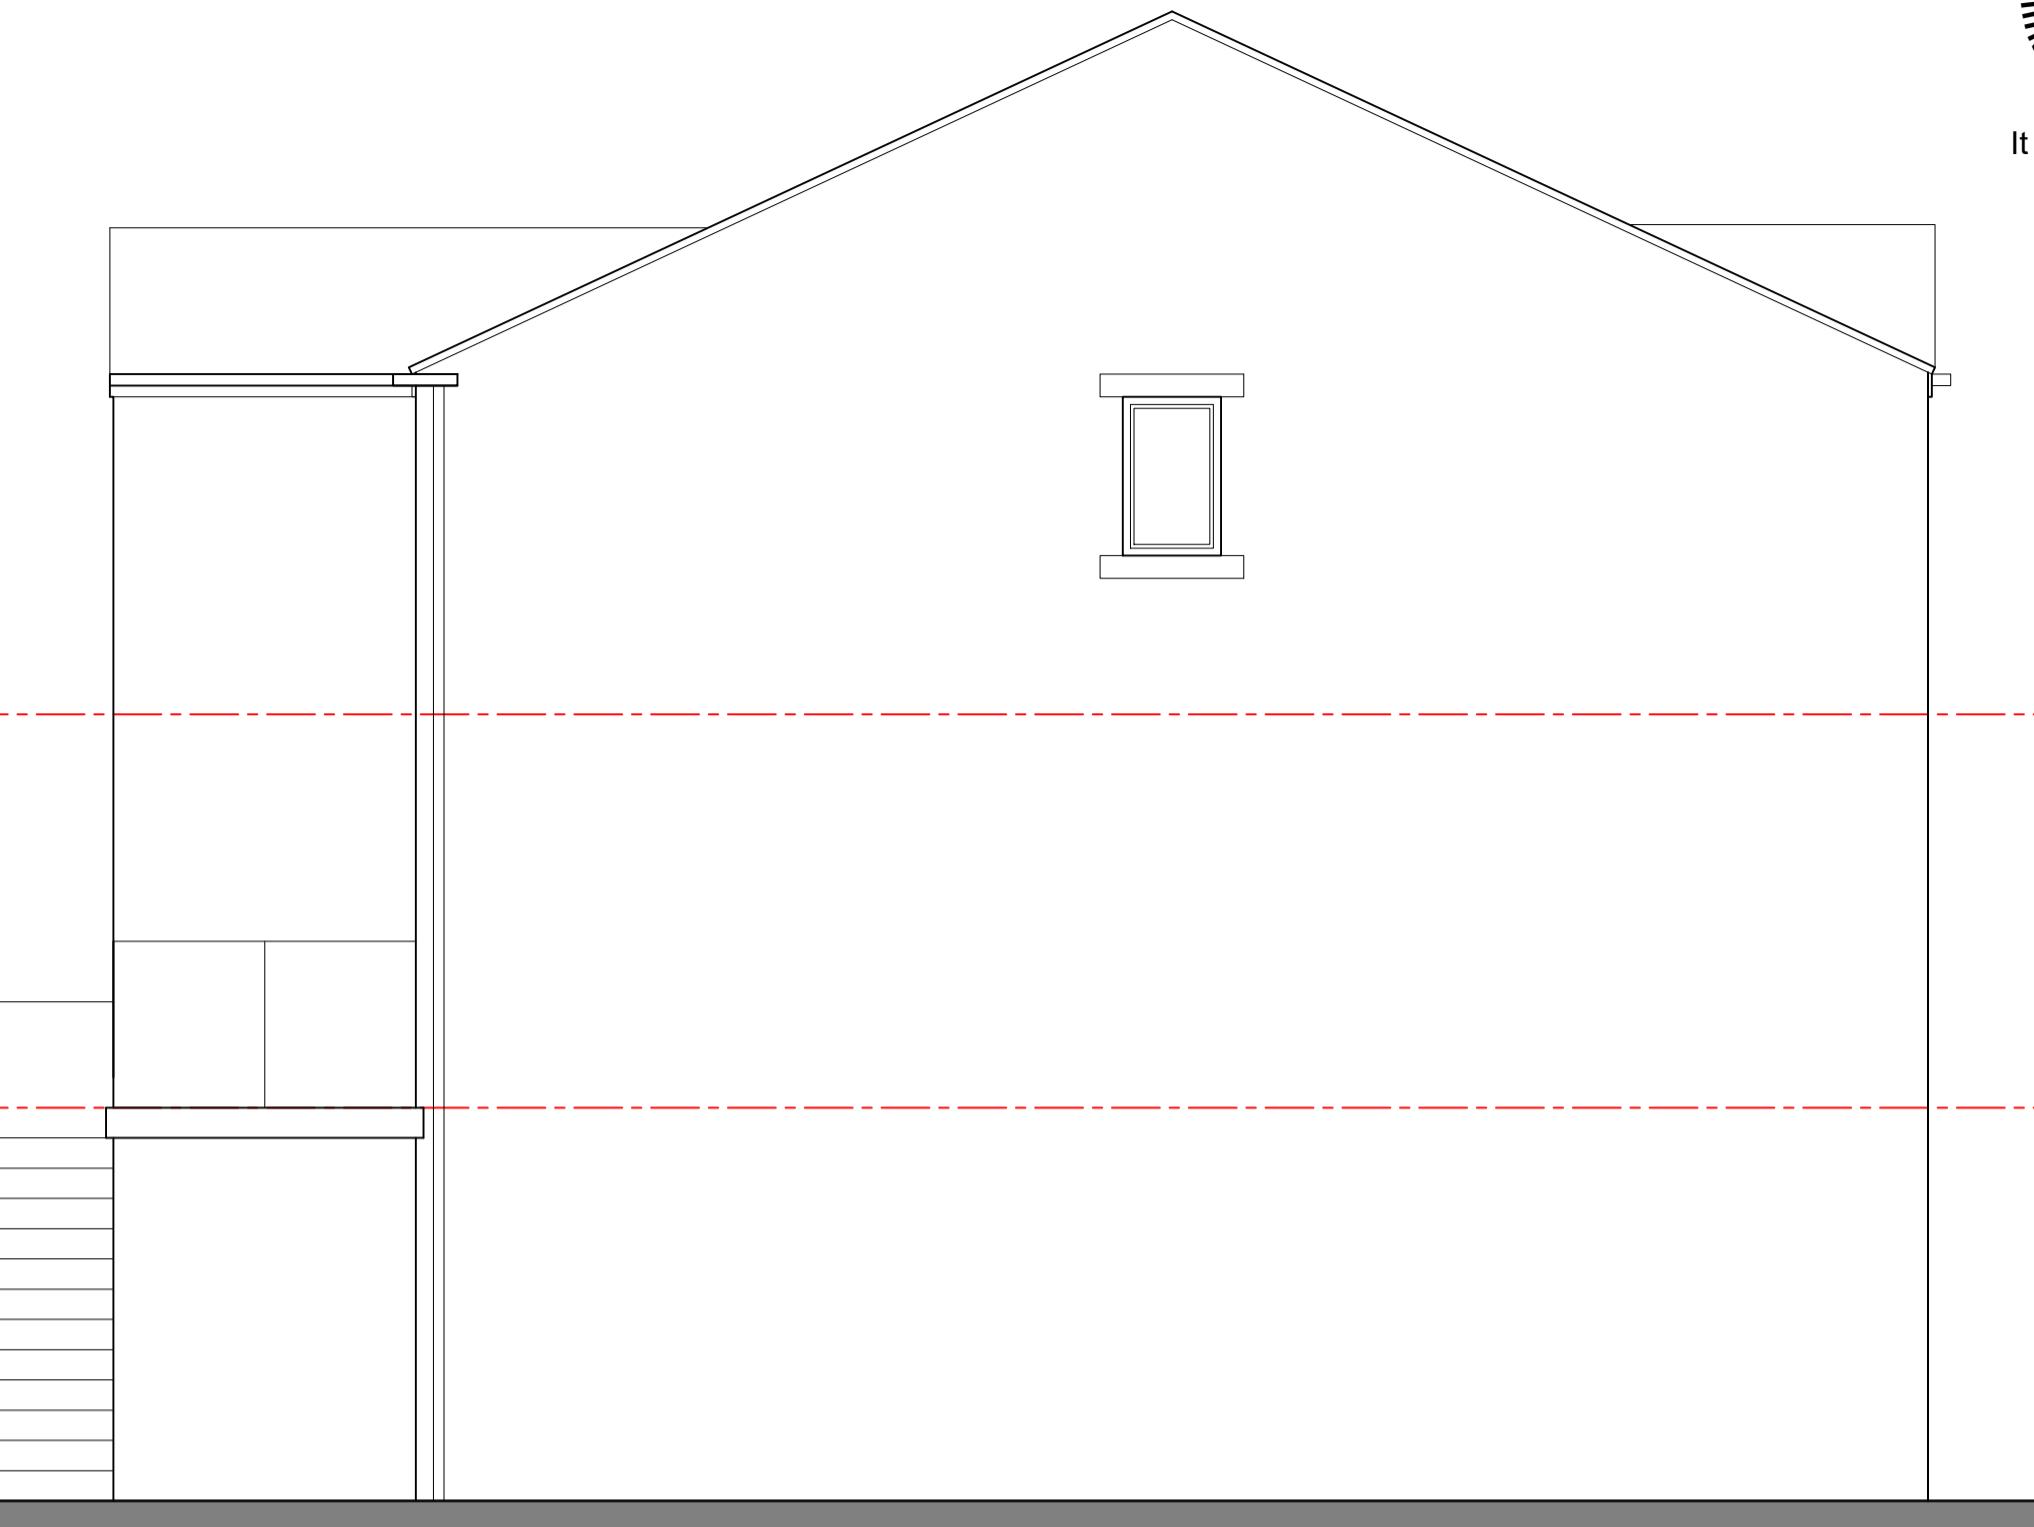


PLOT 2 PROPOSED LH SIDE ELEVATION 1:50

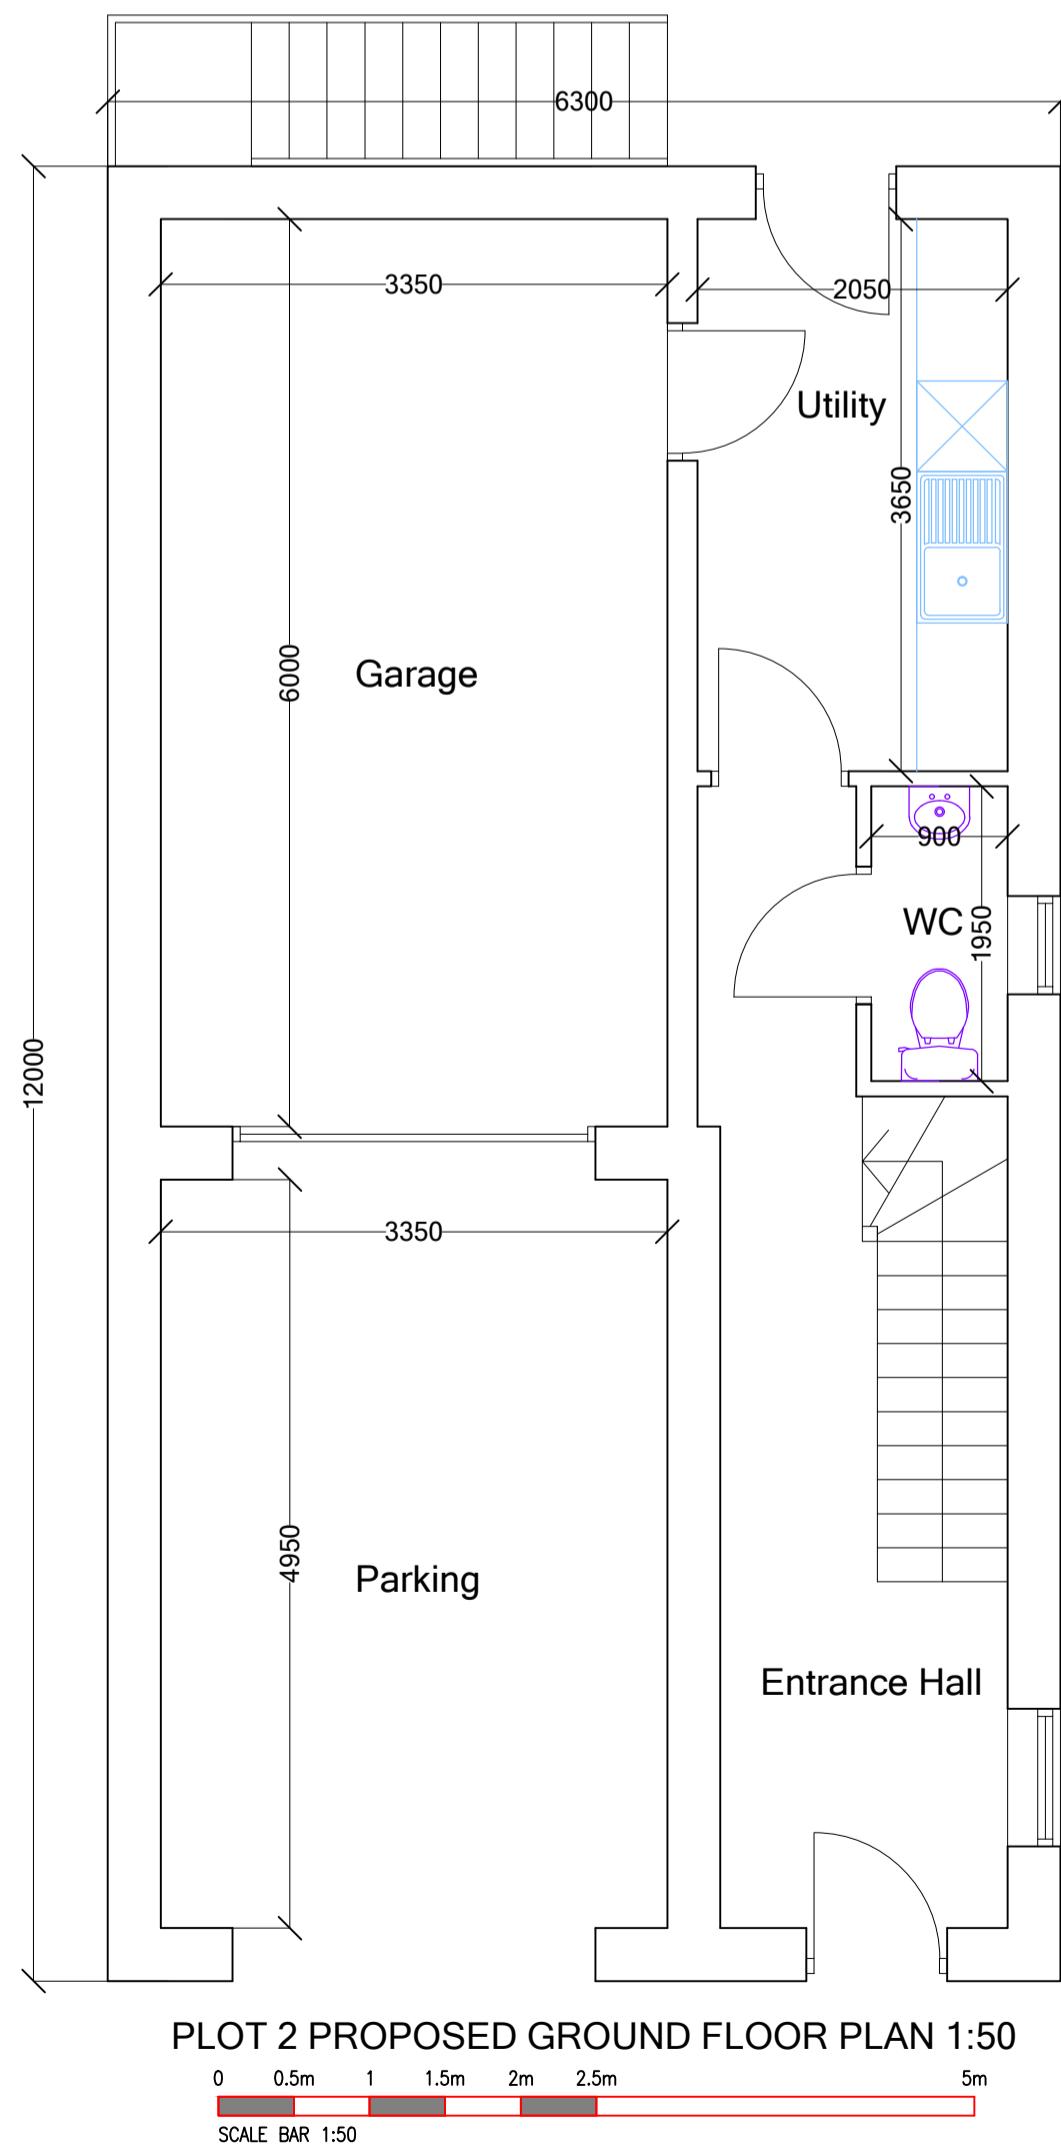

PLOT 2 PROPOSED GROUND FLOOR PLAN 1:50  
0 0.5m 1 1.5m 2m 2.5m 5m  
SCALE BAR 1:50

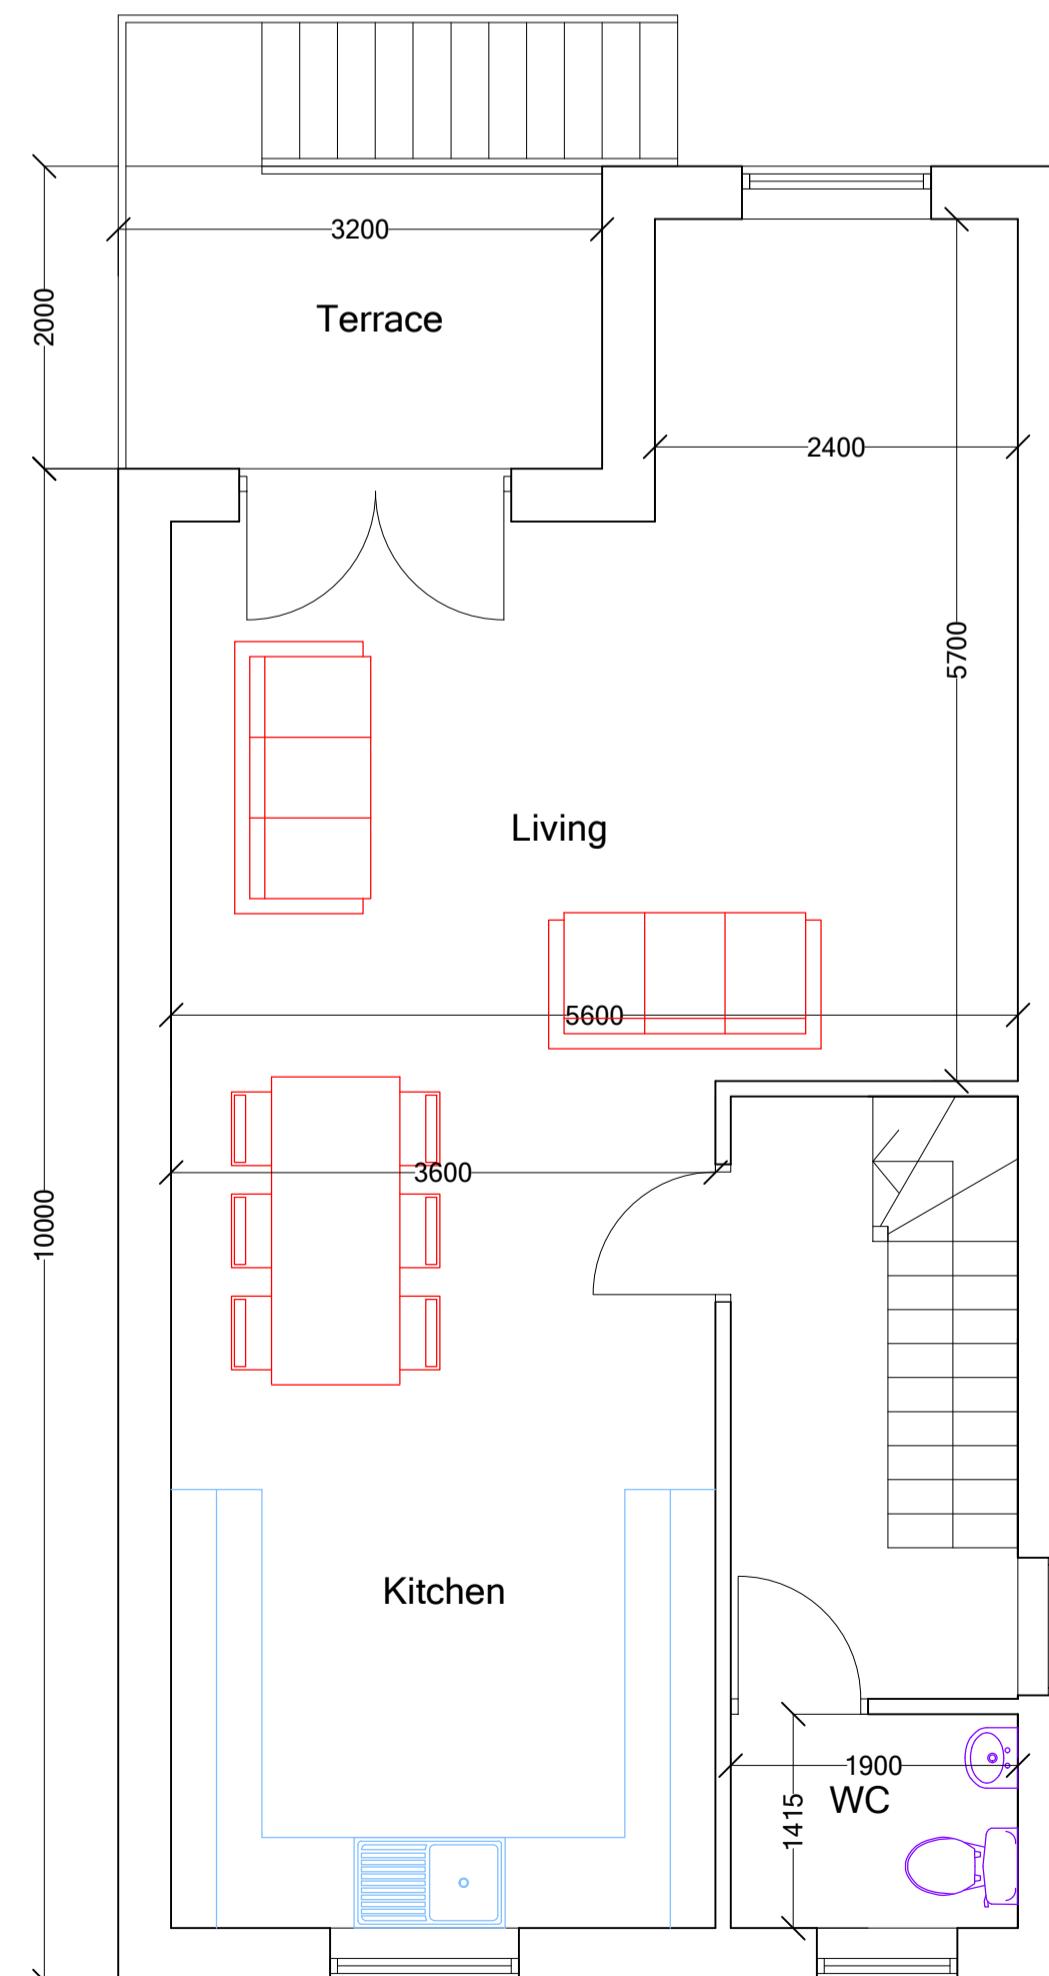

PLOT 2 PROPOSED FIRST FLOOR PLAN 1:50

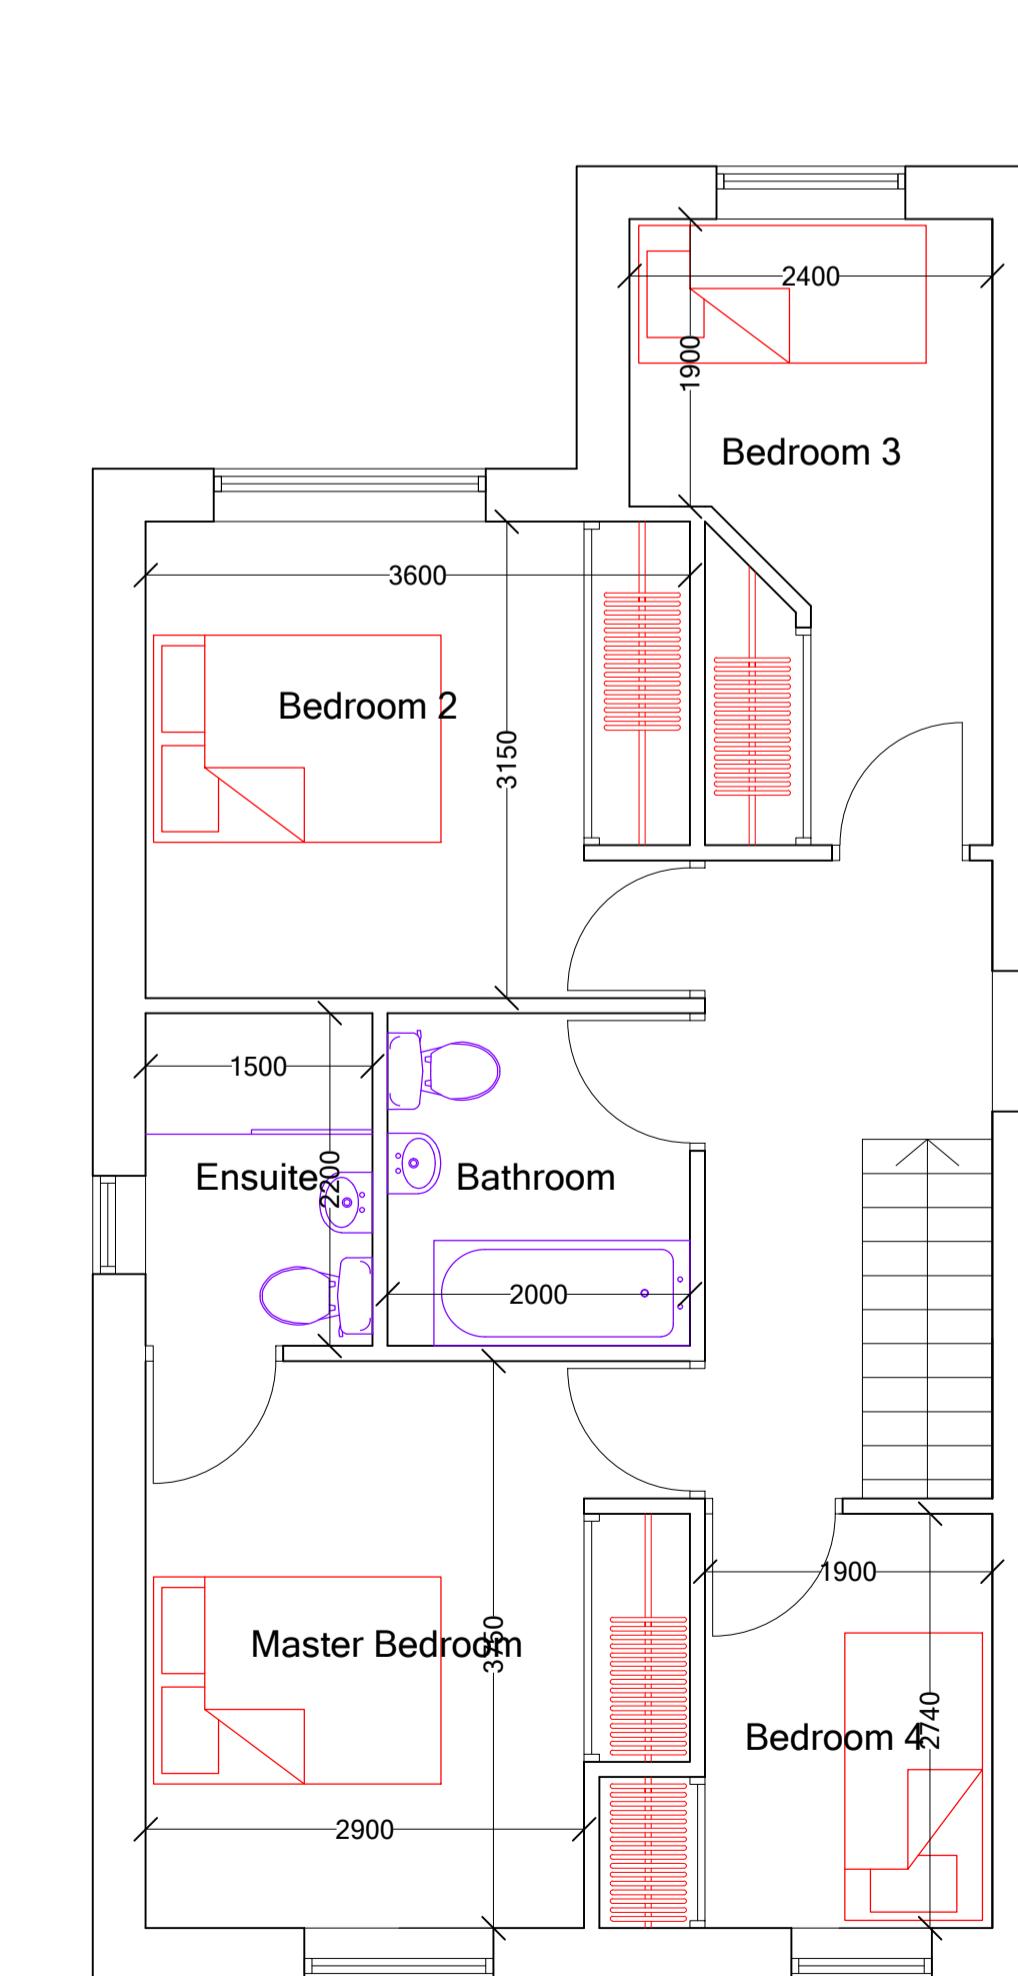

PLOT 2 PROPOSED SECOND FLOOR PLAN 1:50



PLOT 2 PROPOSED REAR ELEVATION 1:50

REV :			
CLIENT :	Kendell		
ADDRESS :	Land At 91 Park Road Elland Hx5 9HZ		
PROJECT :	Plot 2 Proposed Plans & Elevations.		
DATE :	July 2022		
ISSUE :	PLANNING: <input checked="" type="radio"/>	B.REGULATIONS: <input type="radio"/>	GENERAL: <input type="radio"/>
DRAWING REF :	1967-22-002		
REVISION:	A		
SCALE:	1-50		

Drawings are to scale indicated for planning purposes  
No scaling permitted for construction purposes.  
Information on this drawing is copyright. All rights reserved.  
No part of this work may be reproduced or transmitted in  
any form by any means, either electronically, mechanically,  
by photocopying, recording or otherwise stored in any  
retrieval system of any nature, without the express  
consent of Langley Architectural.