




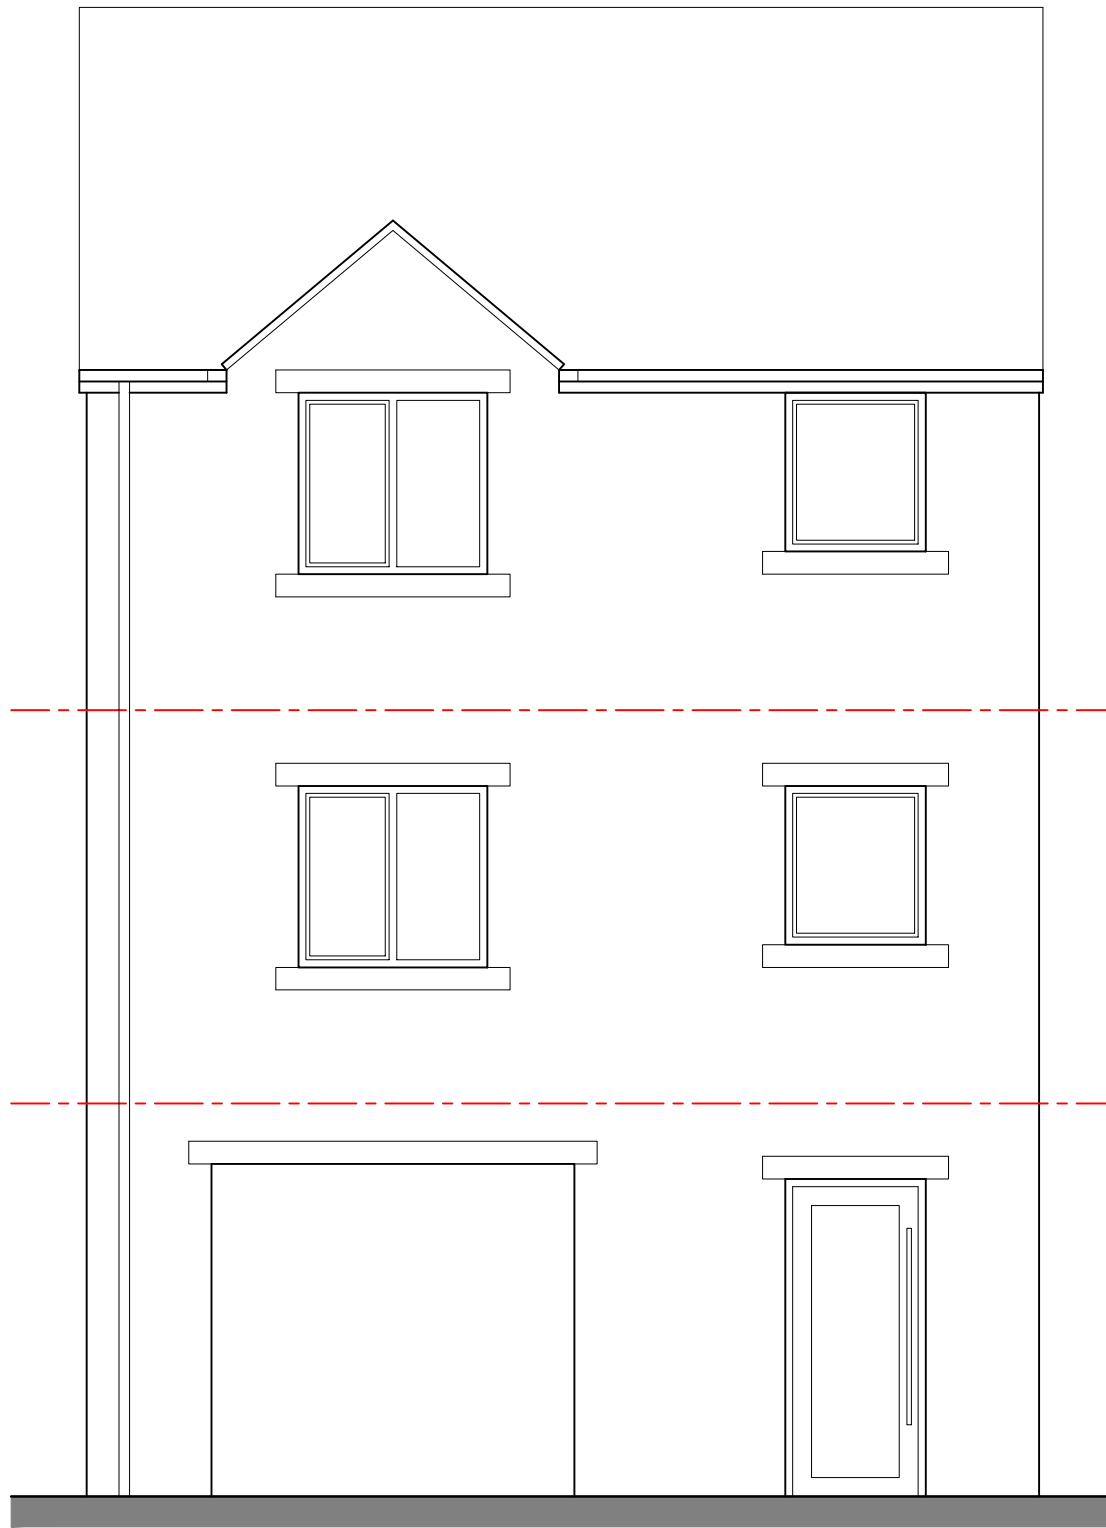


PLOT 1 PROPOSED FRONT ELEVATION 1:50

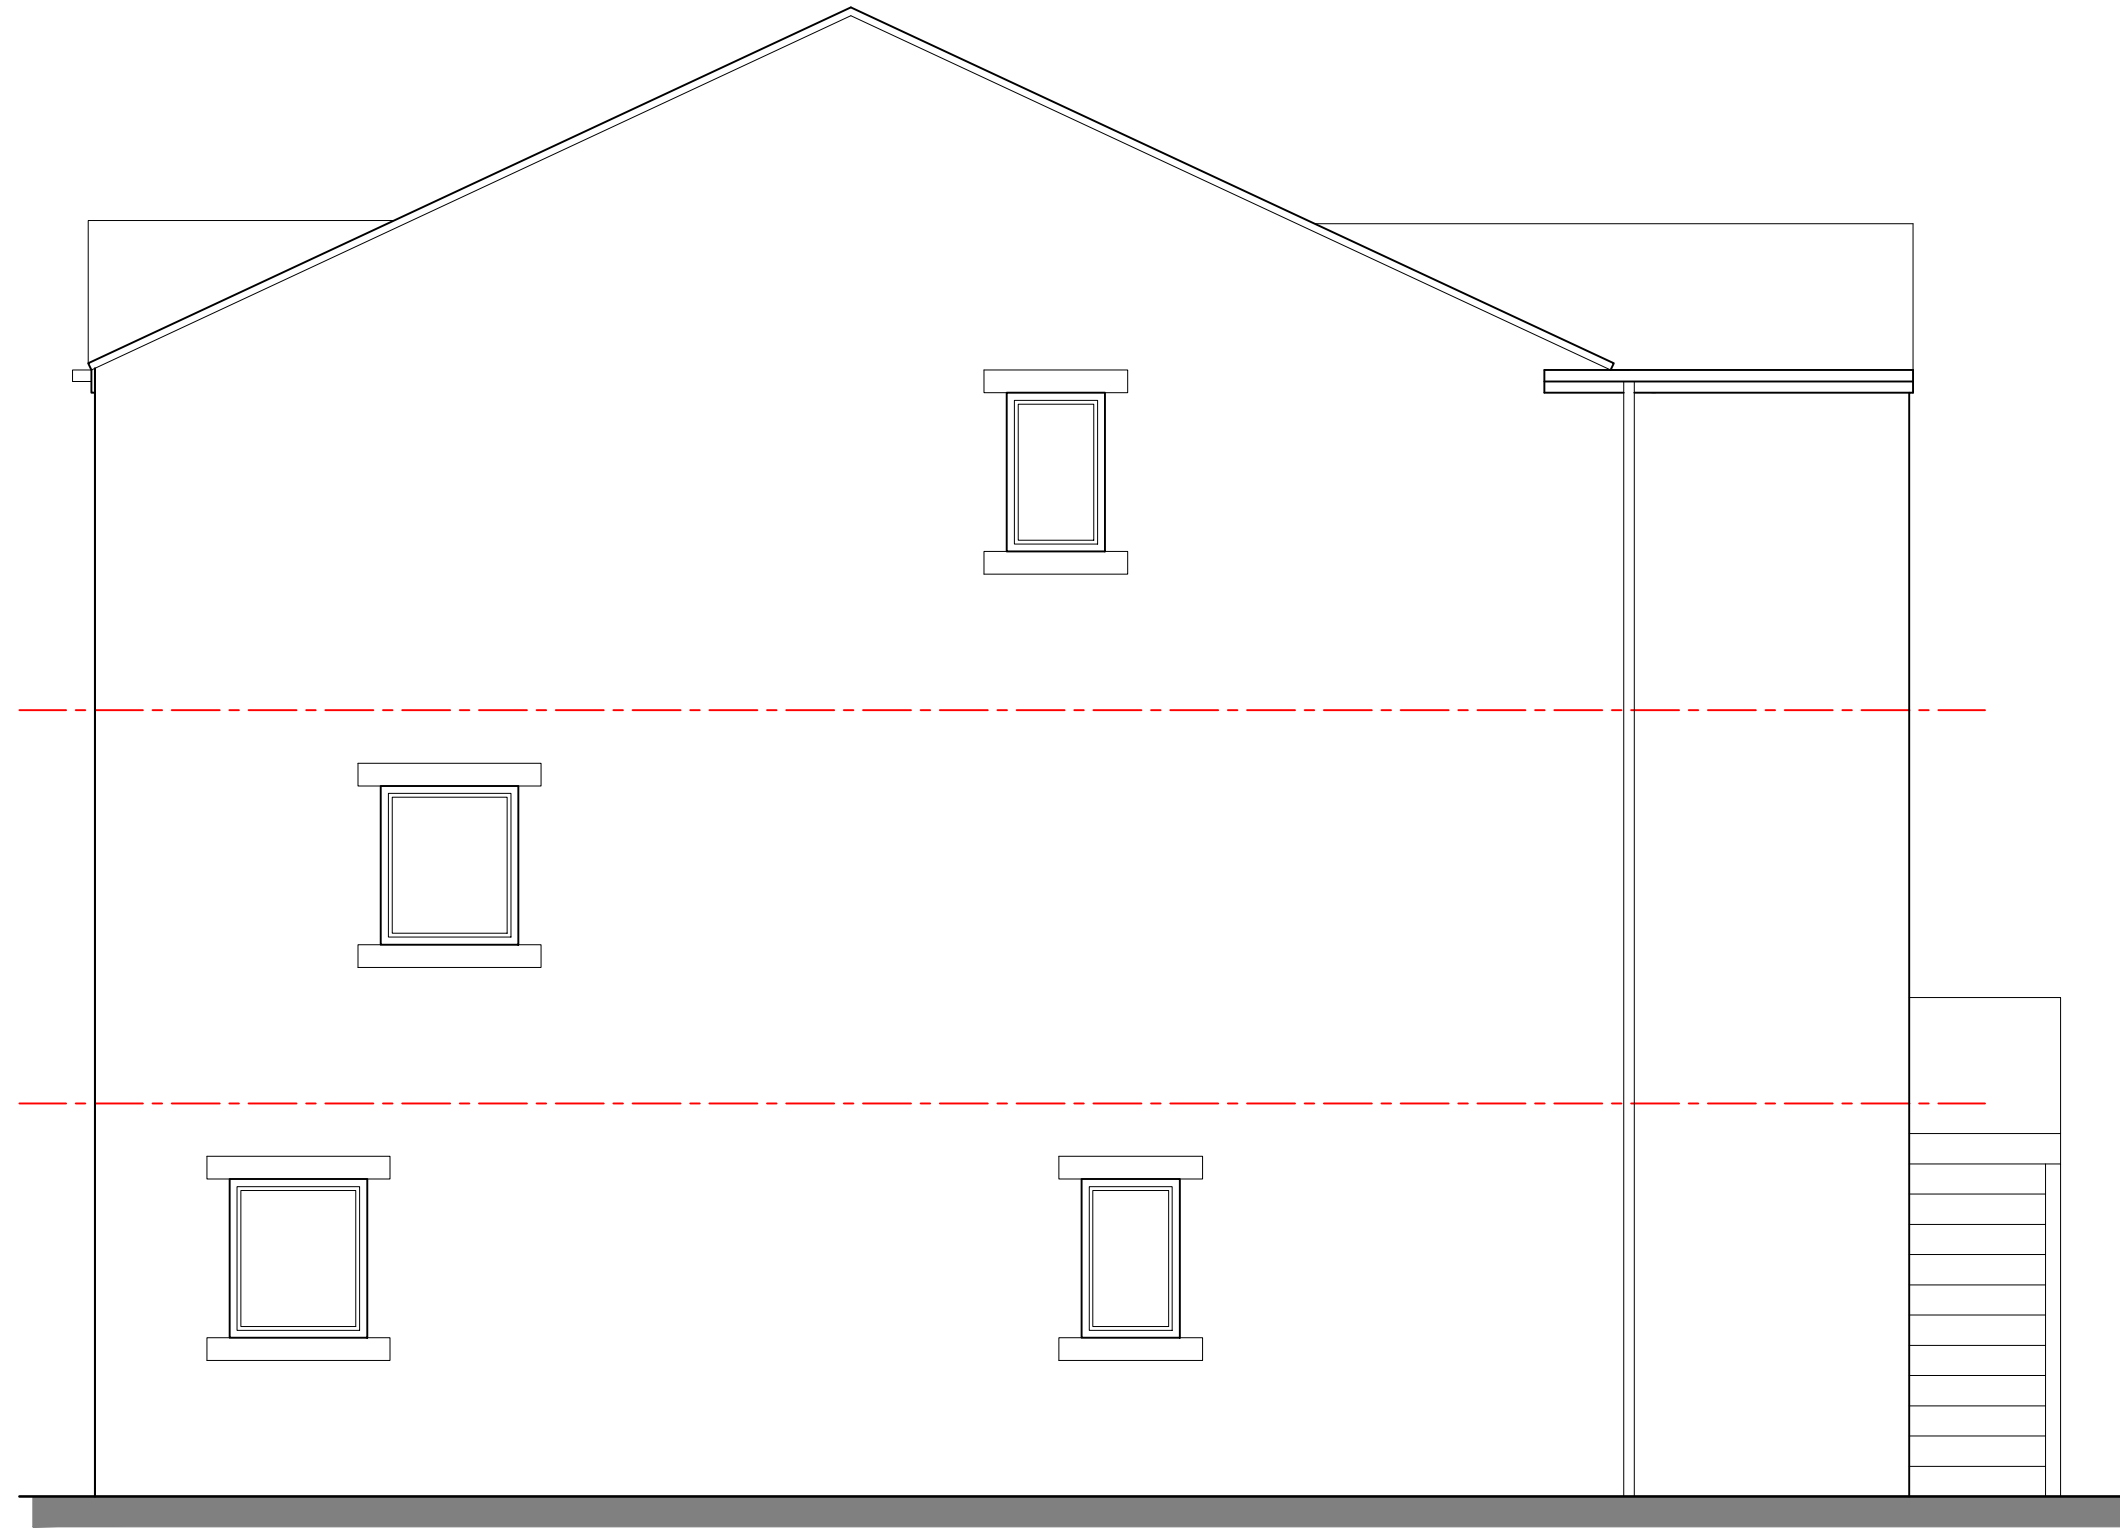



PLOT 1 PROPOSED RH SIDE ELEVATION 1:50

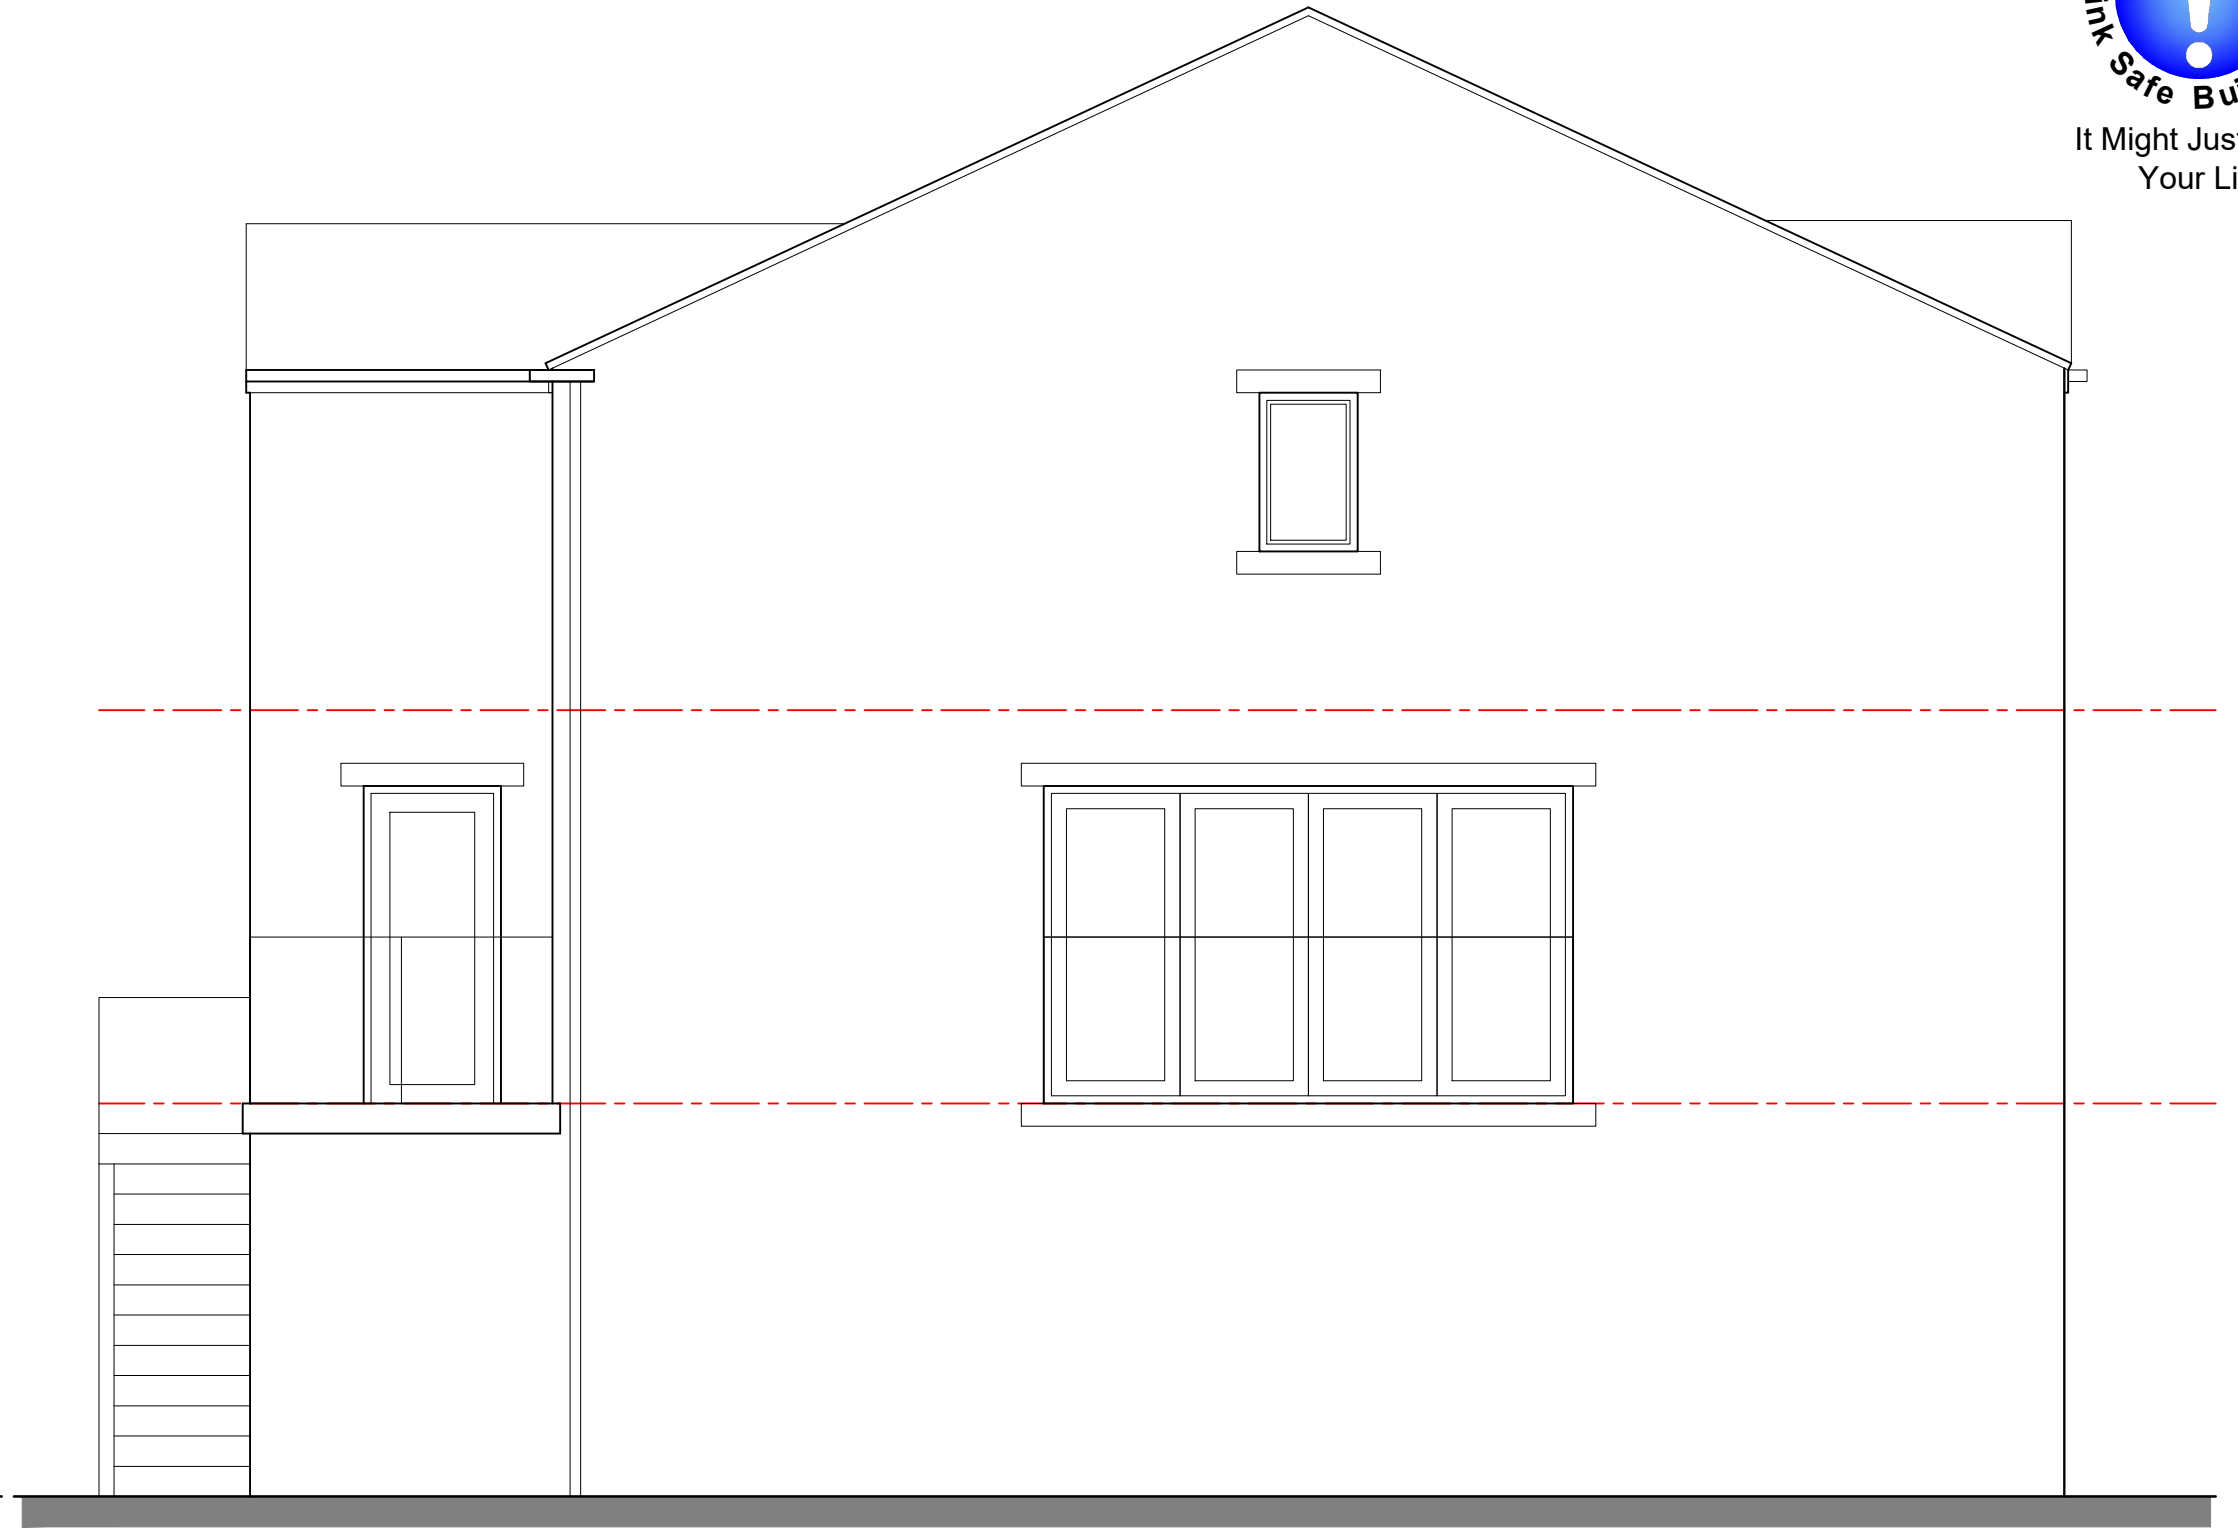


PLOT 1 PROPOSED LH SIDE ELEVATION 1:50

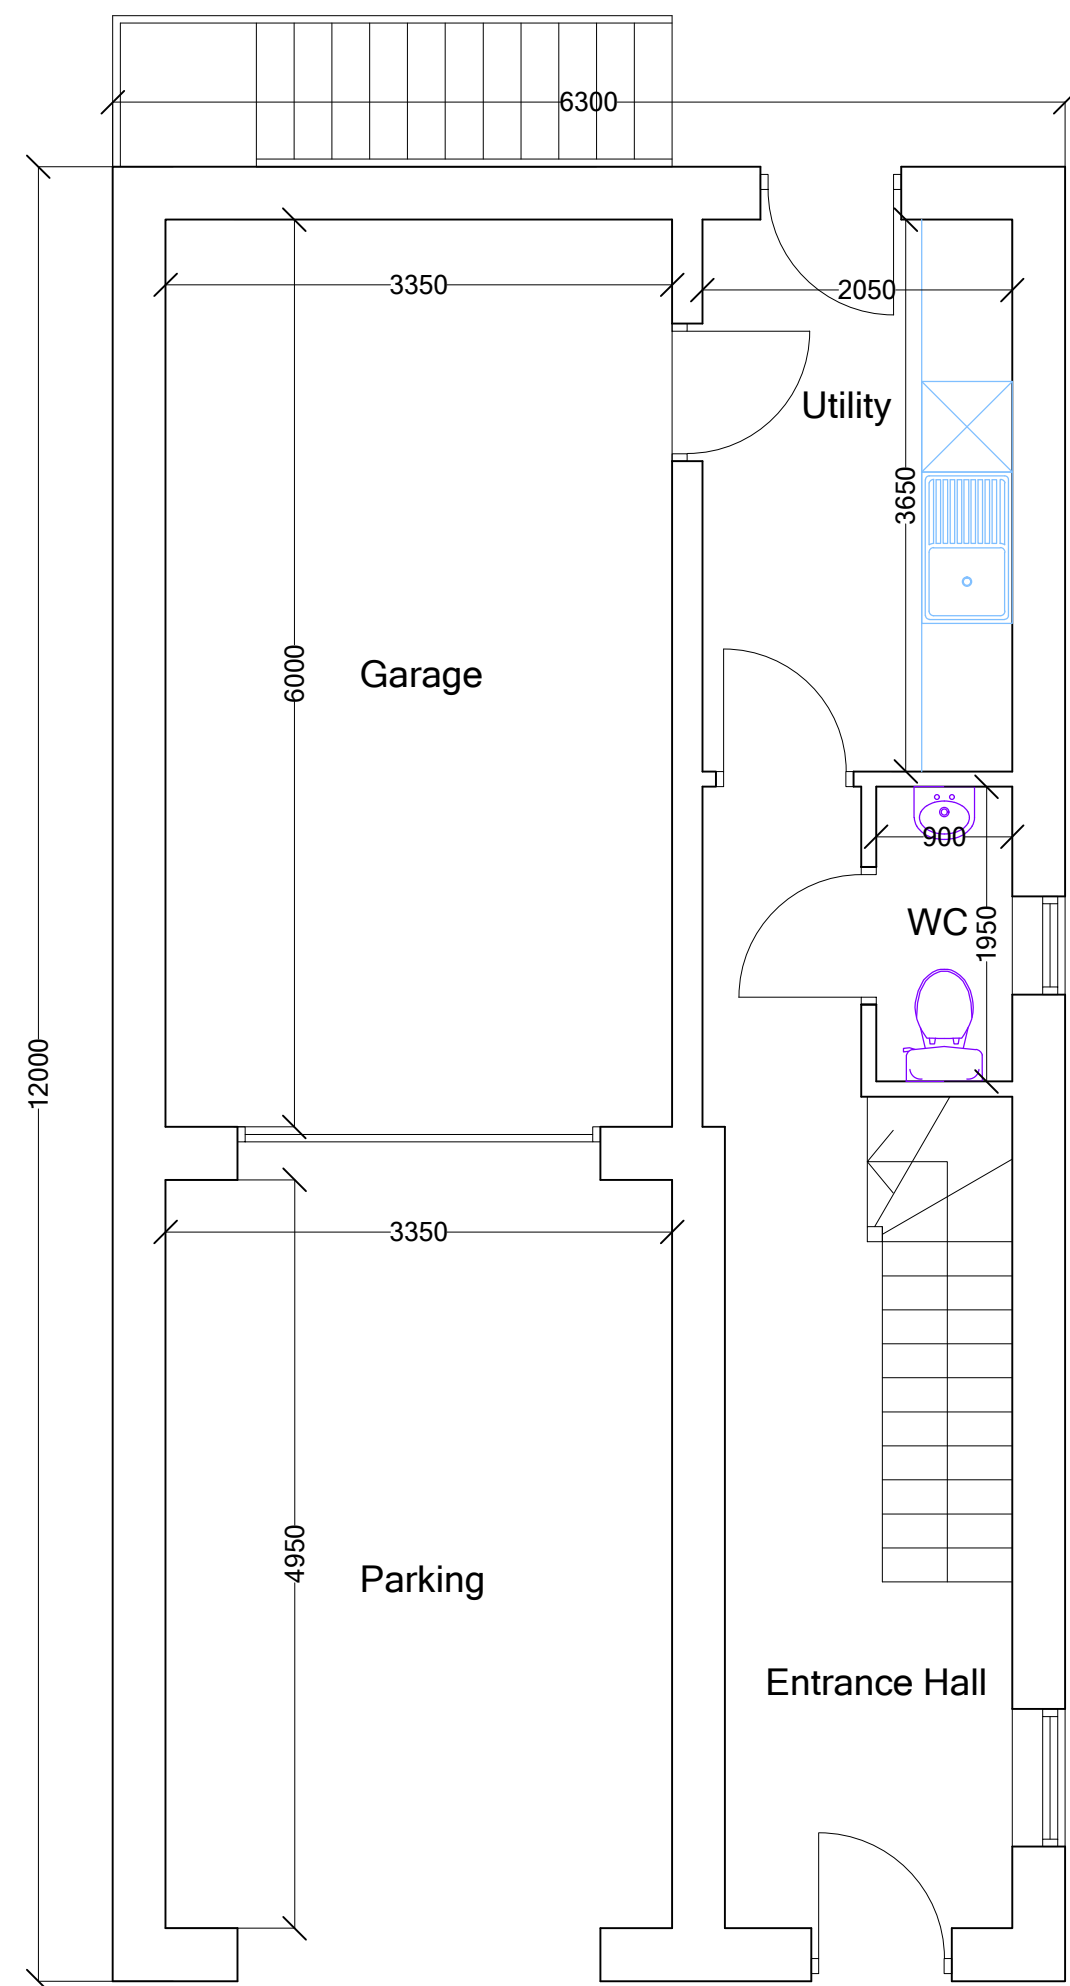

PLOT 1 PROPOSED GROUND FLOOR PLAN 1:50

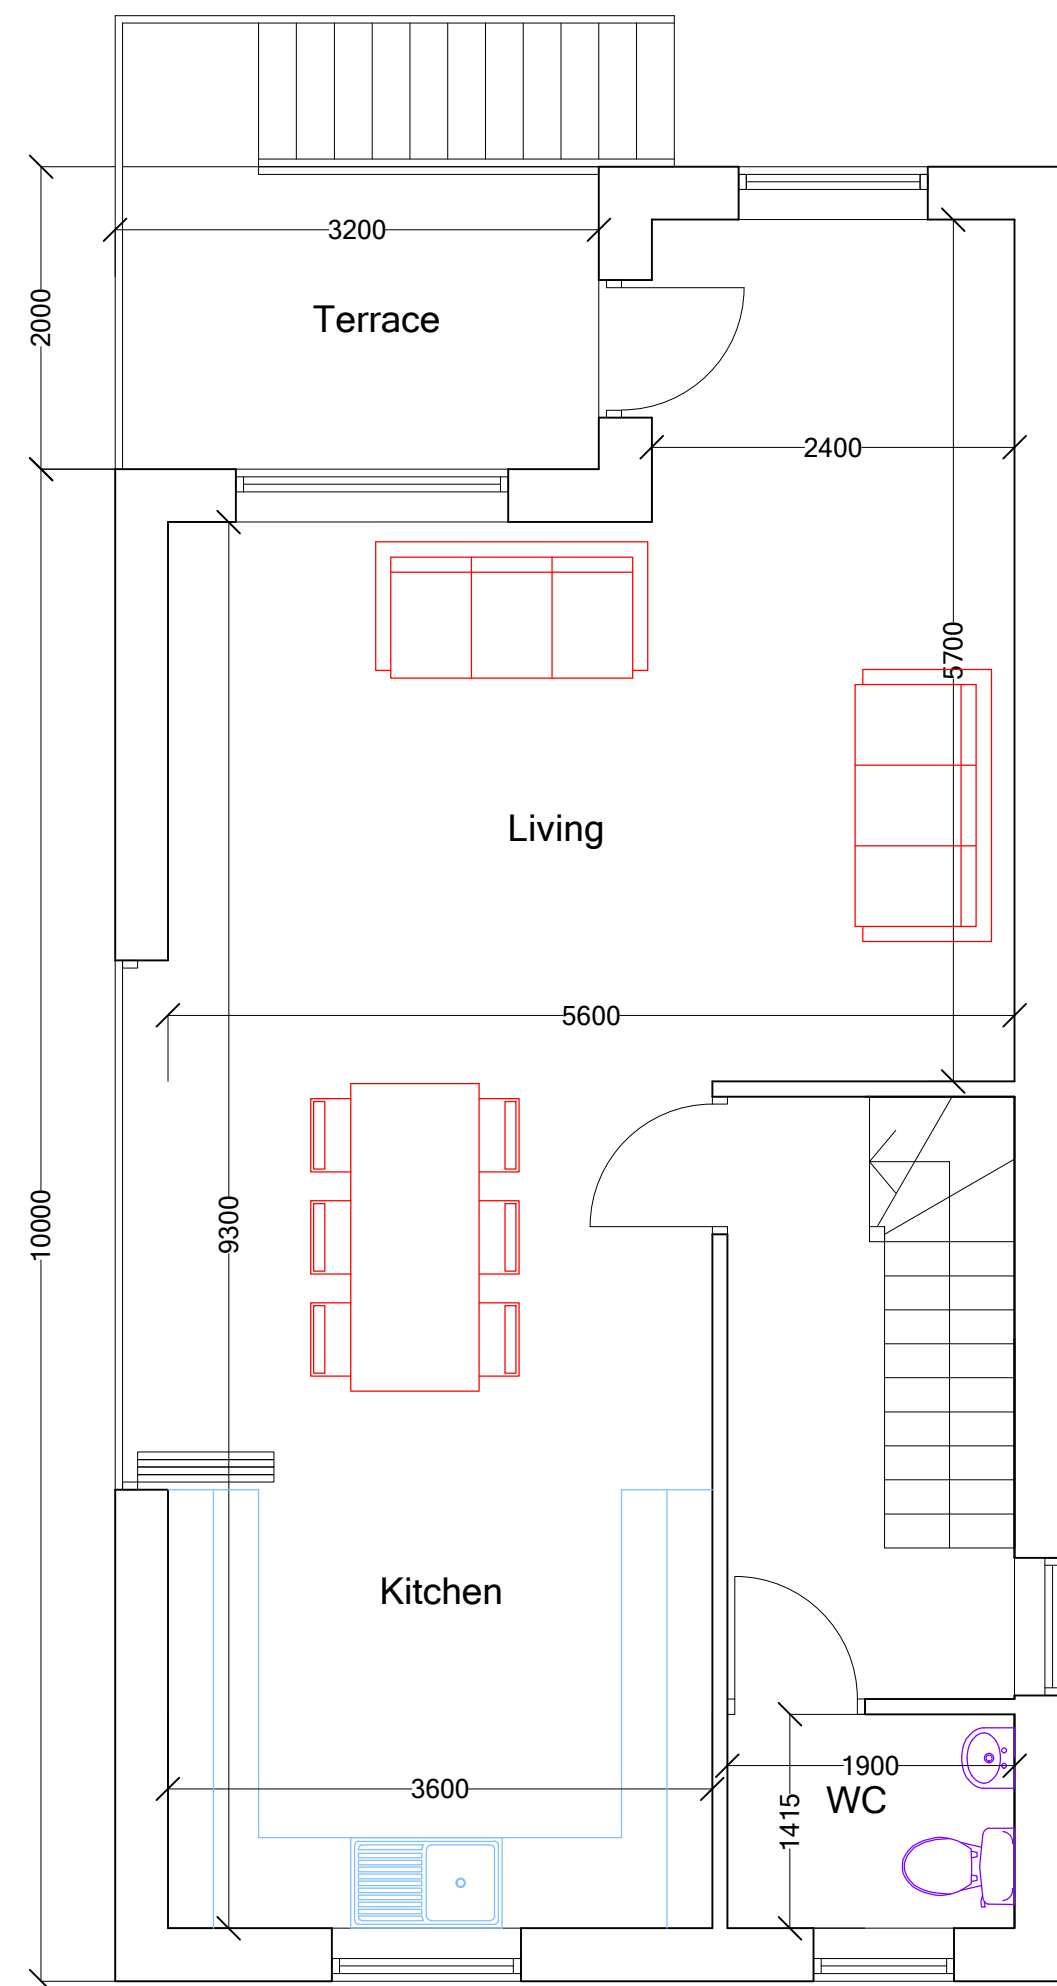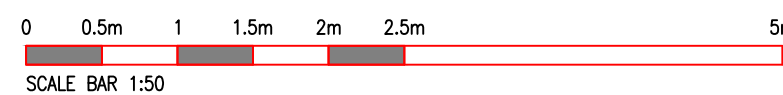

PLOT 1 PROPOSED FIRST FLOOR PLAN 1:50

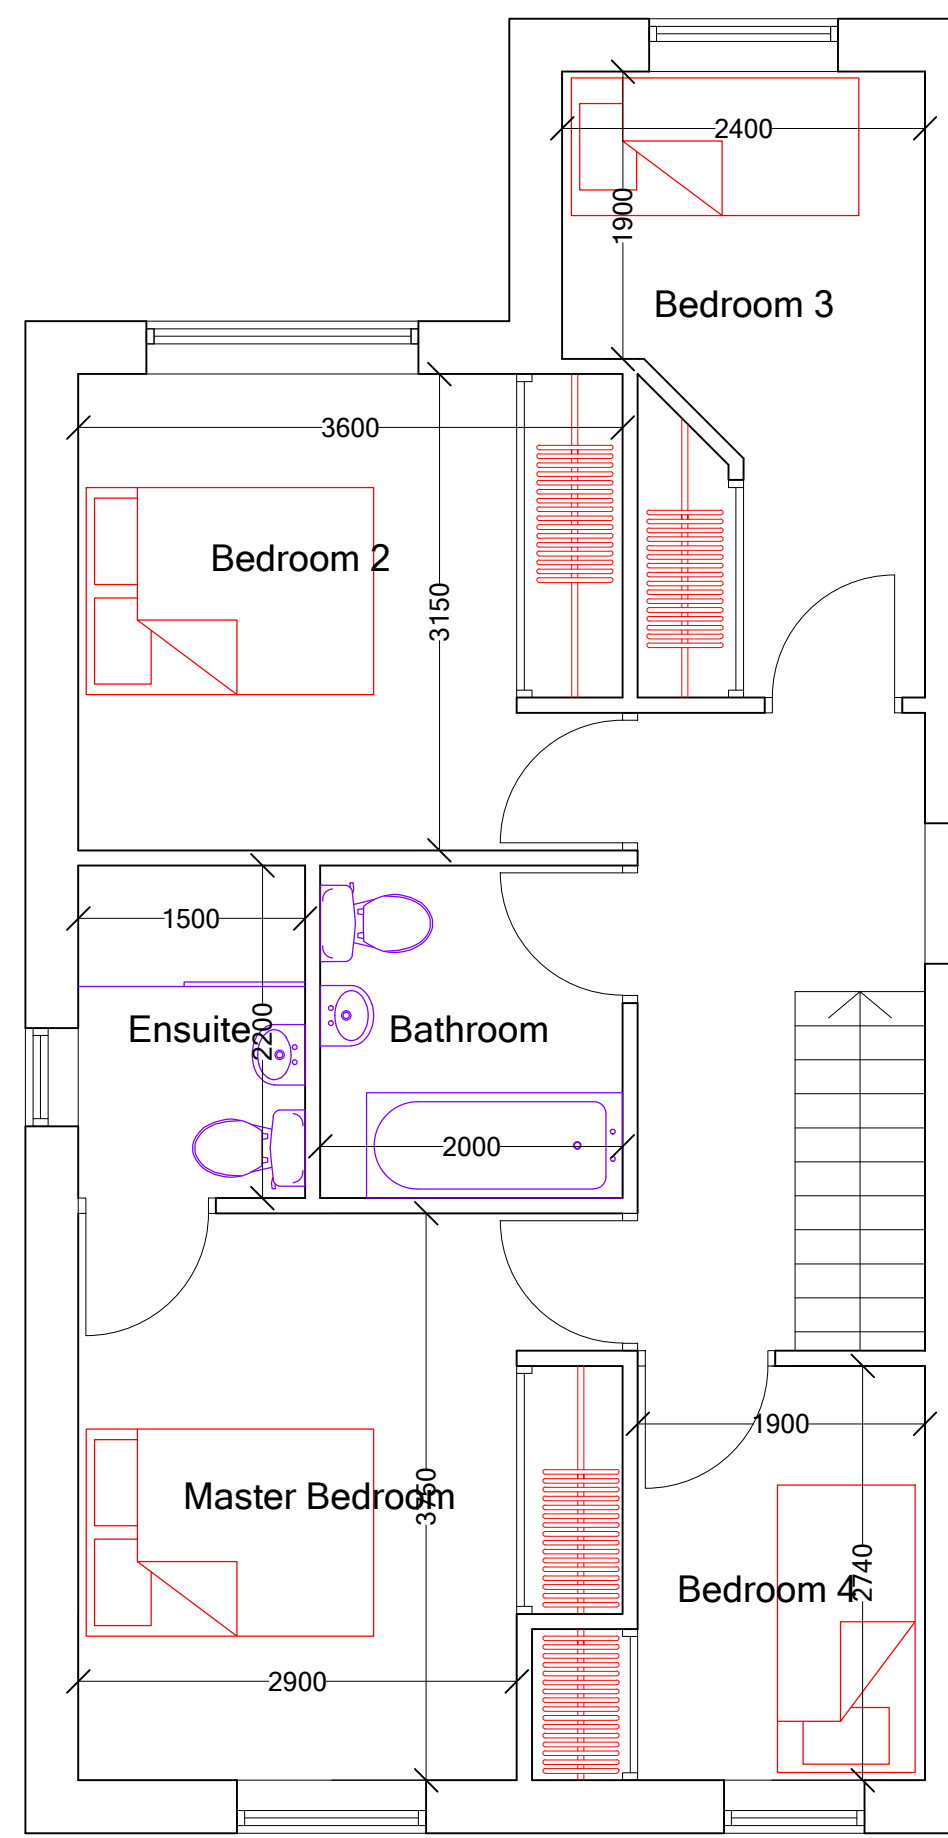

PLOT 1 PROPOSED SECOND FLOOR PLAN 1:50



PLOT 1 PROPOSED REAR ELEVATION 1:50

REV :

CLIENT :
Kendell

ADDRESS :
**Land At 91 Park Road
Elland
Hx5 9HZ**

PROJECT :
**Plot 1
Proposed Plans &
Elevations.**

DATE :
July 2022

ISSUE :
PLANNING: B.REGULATIONS: GENERAL:

DRAWING REF : REVISION: SCALE:
1967-22-001 A 1-50

Drawings are to scale indicated for planning purposes
No scaling permitted for construction purposes
Information on this drawing is copyright. All rights reserved.
No part of this work may be reproduced or transmitted in
any form by any means, either electronically, mechanically,
by photocopying, recording or otherwise stored in any
retrieval system of any nature, without the express consent
of Langley Architectural.