



Apartment 608/609 + Garage 53 Kings Court, Ramsey, Isle Of
Man, IM8 1LW
Asking Price £162,500

- Breathtaking sea & hill views from the sixth floor with an open balcony.
- Spacious & well-designed layout with separate living and bedroom areas.
- Includes a single garage and ample storage throughout.



Expansive Sixth-Floor Apartment with Breathtaking Sea Views

Situated in a prime central location, this exceptional sixth-floor double apartment offers breathtaking sea and hill views, combining space, comfort, and convenience. Situated within walking distance of all essential amenities, this property is ideal for those seeking a vibrant yet peaceful lifestyle.

Upon entering, you are welcomed by a spacious entrance hall that thoughtfully separates the living areas from the bedrooms, ensuring a perfect balance of privacy and functionality. The grand, light-filled living room is the heart of the home, boasting incredible panoramic views and direct access to an open balcony—perfect for enjoying morning coffee or evening sunsets. Adjacent to the living space, the dining room flows seamlessly into a well-appointed fitted kitchen, making it ideal for entertaining.


On the opposite side of the apartment, you will find two generously sized bedrooms, both benefiting from ample storage, and a well-appointed main bathroom. The master suite then offers a tranquil retreat with its own en-suite bathroom and private access to a separate balcony, providing an exclusive outdoor space to relax and enjoy the stunning views.

Storage is abundant throughout the apartment, making organisation effortless. Additionally, the property comes with a secure single garage, providing convenience and extra storage options.

This apartment presents a rare opportunity to acquire a spacious home in a sought-after location, offering unparalleled views and excellent proximity to local shops, restaurants, and transport links.



Don't miss out on this incredible opportunity—schedule a viewing today!



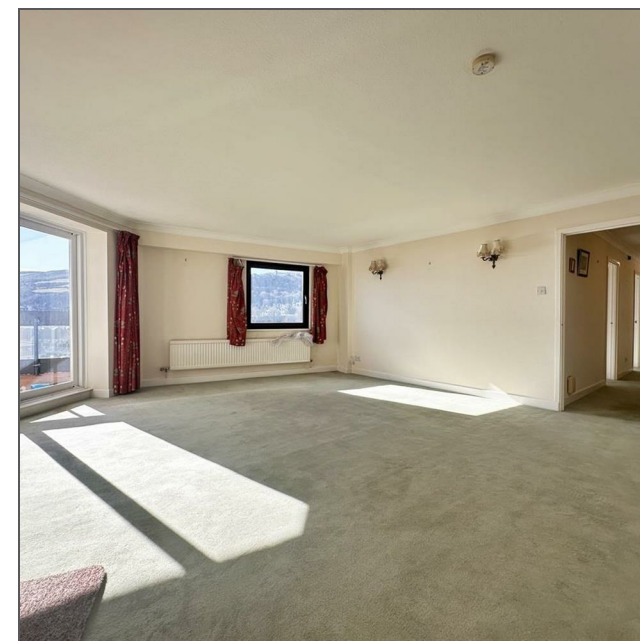






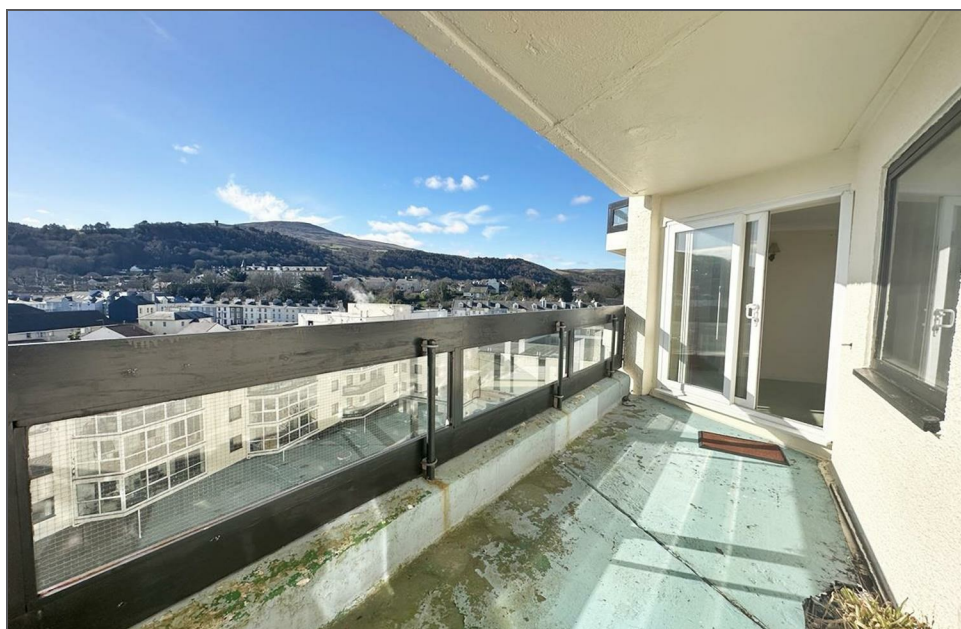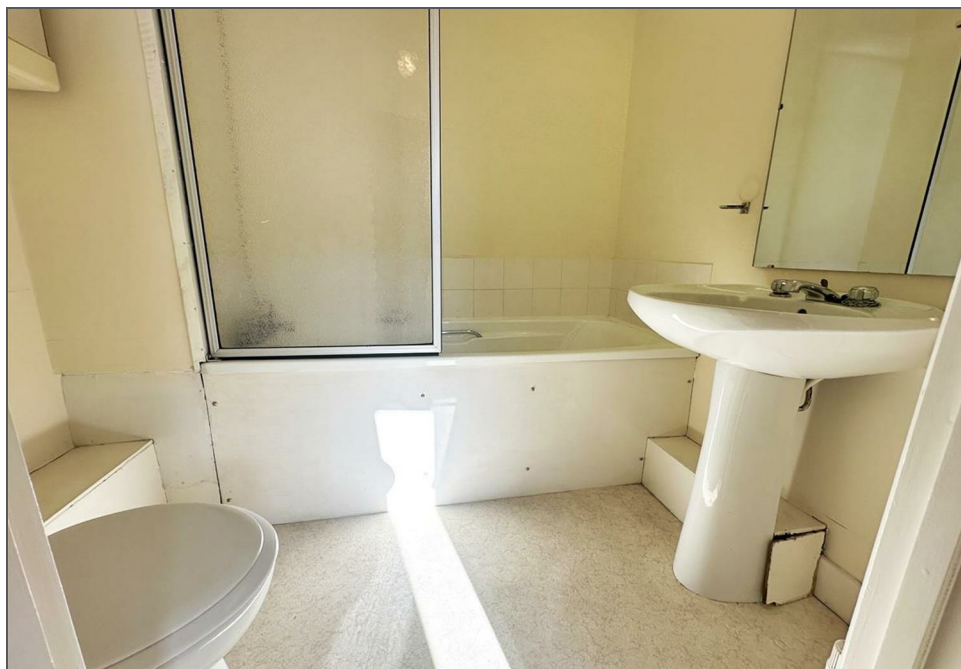



Apartment 608/609 + Garage 53 Kings Court, Ramsey, Isle Of Man, IM8 1LW

SIXTH FLOOR
1397 sq.ft. (129.7 sq.m.) approx.

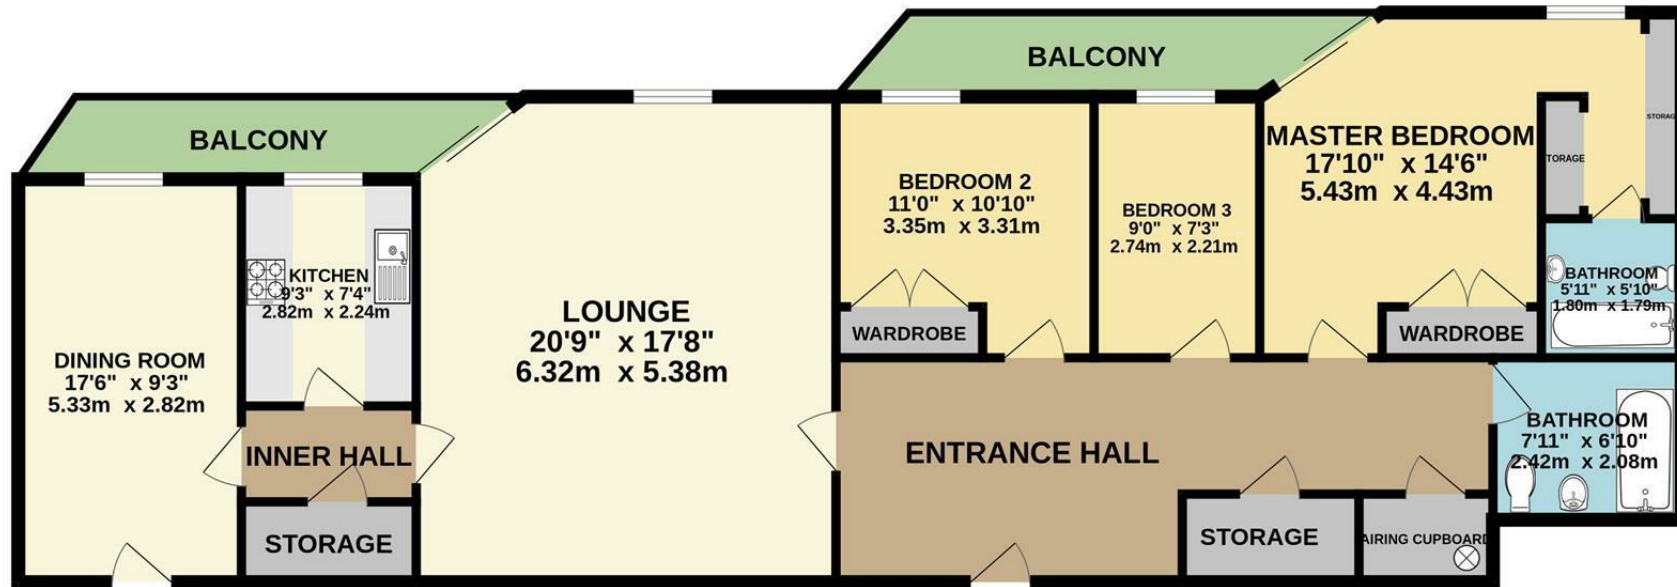

TOTAL FLOOR AREA : 1397 sq.ft. (129.7 sq.m.) approx.

Not to scale-for identification purposes only
Made with Metropix ©2025

DOUGLAS

37 VICTORIA STREET
DOUGLAS
ISLE OF MAN IM1 2LF

T 01624 620606

F 01624 677363

E info@deanwood.co.im

CASTLETOWN

COMPTON HOUSE
9 CASTLE STREET CASTLETOWN
ISLE OF MAN IM9 1LF

T 01624 825995

F 01624 825996

E castletown@deanwood.co.im

RAMSEY

LEZAYRE HOUSE
87 PARLIAMENT STREET
RAMSEY ISLE OF MAN IM8 1AQ

T 01624 816111

F 01624 816588

E ramsey@deanwood.co.im

These particulars are for information purposes only. They do not constitute or form any contract nor should any statement contained herein be relied upon as a representation of fact. Neither the vendor nor DeanWood Agencies Limited ('the firm'), nor any officer or employee of the firm accept liability or responsibility for any statement contained herein. The vendor does not by these particulars, nor does the firm, nor does any officer or any employee of the firm have any authority to make or give any representation or warranty whatsoever as regards the property or otherwise. It is the sole responsibility of any person interested in the property described in these particulars to make all proper enquiries and searches to verify the description of the property and all other particulars herein.

FOR MORE PROPERTIES VISIT OUR WEBSITE @ **deanwood.im**