



56 Royal Avenue, Onchan, Isle Of Man, IM3 1LB
Asking Price £499,950



- Substantially extended 5-bedroom, 2-bathroom townhouse in a desirable Onchan location
- Generous double garage at the rear, accessed via patio and entertaining space
- Modern open-plan kitchen/dining area flowing into TV snug with patio doors to rear garden
- South-west facing front garden – ideal for sunny afternoons
- Elegant front formal lounge with feature log burner and large bay window
- A beautiful blend of period character and contemporary finishes throughout



56 Royal Avenue, Onchan, Isle Of Man, IM3 1LB

Welcome to 56 Royal Avenue, an impressively extended five-bedroom townhouse nestled in one of Onchan's most desirable residential locations. This elegant home offers a stunning blend of period charm and contemporary comfort, with beautifully preserved character features throughout and spacious, thoughtfully designed living areas ideal for modern family life.

The heart of this home is the extended open-plan kitchen and dining area, where modern design meets functionality. Flooded with natural light, this versatile space flows effortlessly into the TV room/snug, perfect for relaxed evenings or entertaining guests. From here, patio doors open onto a private rear patio and entertaining area, ideal for summer dining and gatherings. Beyond the patio lies a generous double garage, providing secure parking and valuable storage space.

To the front of the property, you'll find a stunning formal lounge with a feature log burner, high ceilings, and large windows that bathe the room in natural light. This space is the perfect retreat, offering comfort and style in equal measure. The front garden benefits from a south-west facing aspect, capturing the sun throughout the day and into the evening.

The property offers five well-proportioned bedrooms, including a luxurious principal bedroom with an en-suite. The remaining bedrooms are ideal for children, guests, or home office space, all served by a spacious and modern family bathroom.


Throughout the home, you'll find a tasteful combination of elegant period features—such as ornate cornicing and sash windows—complemented by modern fixtures and finishes that provide everyday convenience without compromising character.

With its flexible layout, large living spaces, and enviable location close to schools, shops, and the seafront, 56 Royal Avenue is the perfect home for growing families or those seeking stylish, spacious living in the heart of Onchan.









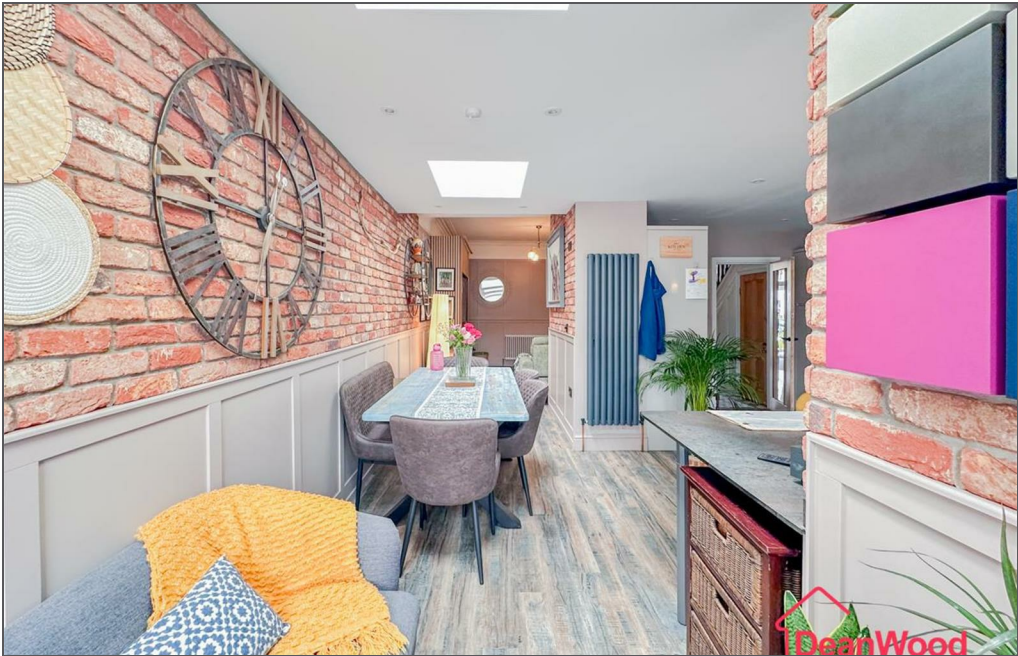





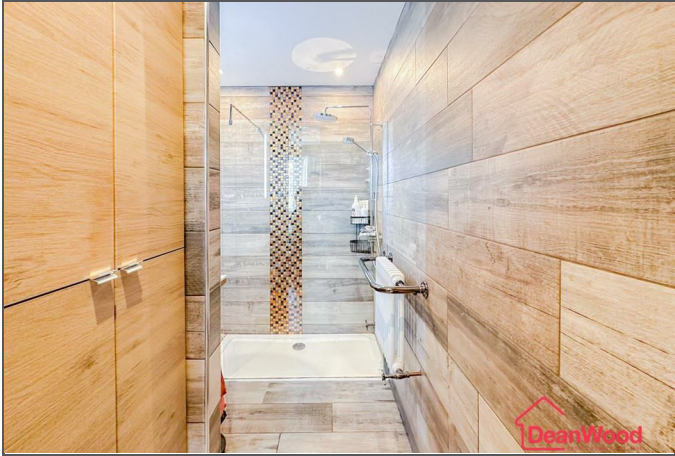

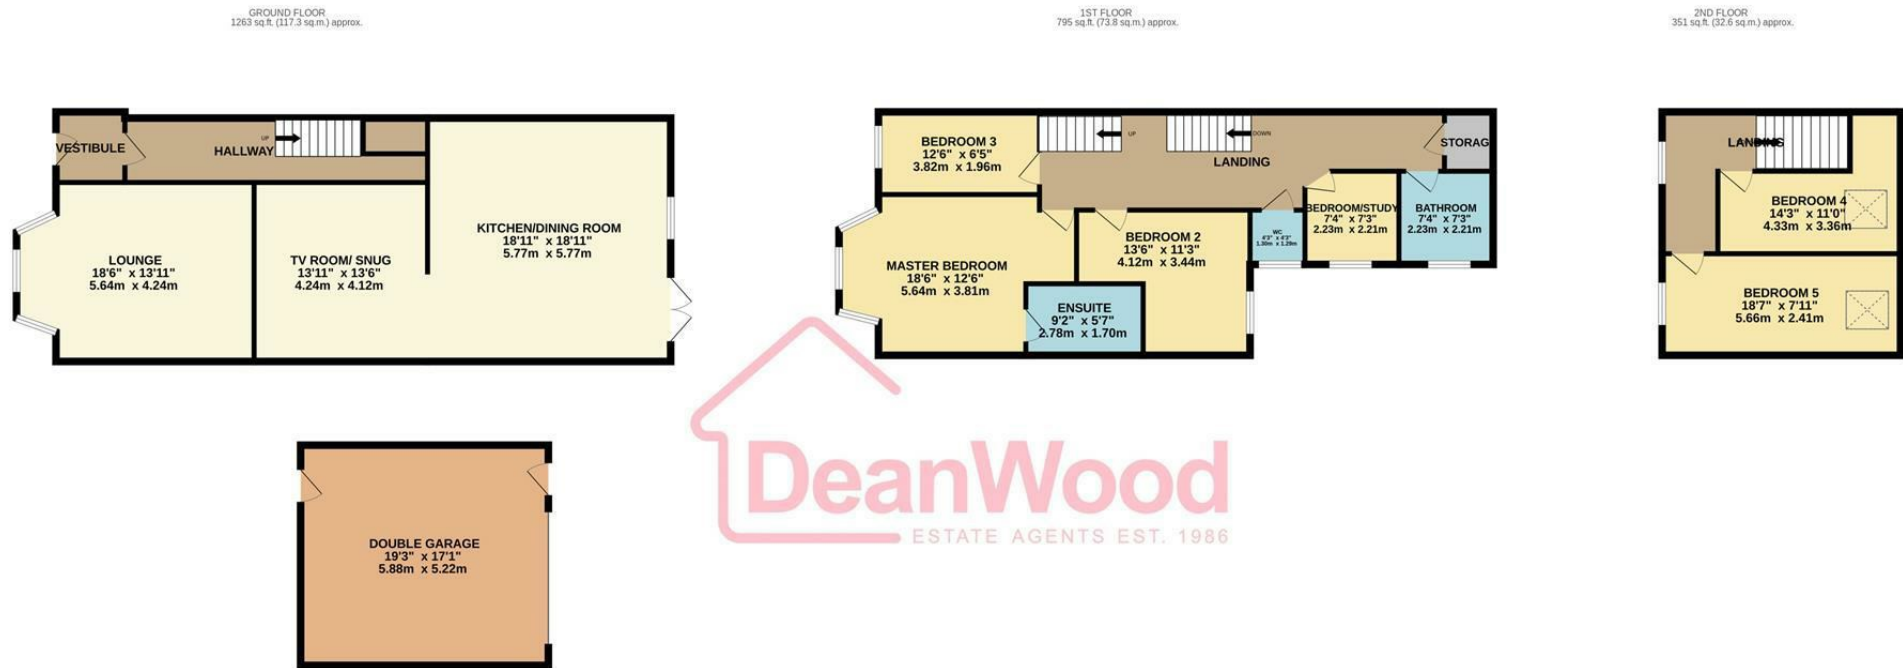

TOTAL FLOOR AREA : 2409 sq.ft. (223.8 sq.m.) approx.

Not to scale-for identification purposes only
Made with Metropix ©2025



DOUGLAS

37 VICTORIA STREET
DOUGLAS
ISLE OF MAN IM1 2LF

T 01624 620606

F 01624 677363

E info@deanwood.co.im

CASTLETOWN

COMPTON HOUSE
9 CASTLE STREET CASTLETOWN
ISLE OF MAN IM9 1LF

T 01624 825995

F 01624 825996

E castletown@deanwood.co.im

RAMSEY

LEZAYRE HOUSE
87 PARLIAMENT STREET
RAMSEY ISLE OF MAN IM8 1AQ

T 01624 816111

F 01624 816588

E ramsey@deanwood.co.im

These particulars are for information purposes only. They do not constitute or form any contract nor should any statement contained herein be relied upon as a representation of fact. Neither the vendor nor DeanWood Agencies Limited ('the firm'), nor any officer or employee of the firm accept liability or responsibility for any statement contained herein. The vendor does not by these particulars, nor does the firm, nor does any officer or any employee of the firm have any authority to make or give any representation or warranty whatsoever as regards the property or otherwise. It is the sole responsibility of any person interested in the property described in these particulars to make all proper enquiries and searches to verify the description of the property and all other particulars herein.

FOR MORE PROPERTIES VISIT OUR WEBSITE @ [deanwood.im](https://www.deanwood.im)