



The Ooylagh Strang Road, Union Mills, Isle of Man, IM4 4NW

Asking Price £439,950




- A SUPERBLY PRESENTED DETACHED DORMER BUNGALOW, WITH FOUR SPACIOUS DOUBLE BEDROOMS AND LARGE GARDENS
- BRIGHT LIVING ROOM WITH A NEWLY FITTED MEDIA WALL, LEADING TO A DINING ROOM AND A MODERN FITTED KITCHEN
- AN EXTENSIVE SOUTH-FACING FRONT BALCONY, LANDSCAPED REAR GARDENS AND A DETACHED SINGLE GARAGE WITH UTILITY ROOM





Nestled on Strang Road in the charming area of Union Mills, this superbly presented detached dormer bungalow offers an exceptional living experience. With four spacious double bedrooms, this property is perfect for families or those seeking ample space for guests. The bright living room, enhanced by a newly fitted media wall, provides a welcoming atmosphere, seamlessly leading into a delightful dining room. The modern fitted kitchen is both stylish and functional, making it an ideal space for culinary enthusiasts.

The bungalow boasts two well-appointed bathrooms, ensuring convenience for all residents. Outside, the extensive south-facing front balcony invites you to enjoy the sunshine, while the beautifully landscaped rear gardens offer a tranquil retreat for relaxation or entertaining. Additionally, the property features a detached single garage, complete with a utility room, providing extra storage and practicality.


With parking available for up to four vehicles, this home is not only spacious but also accommodating for families with multiple cars. This property truly combines comfort, style, and functionality, making it a wonderful opportunity for anyone looking to settle in a peaceful yet accessible location. Don't miss the chance to make this stunning bungalow your new home.

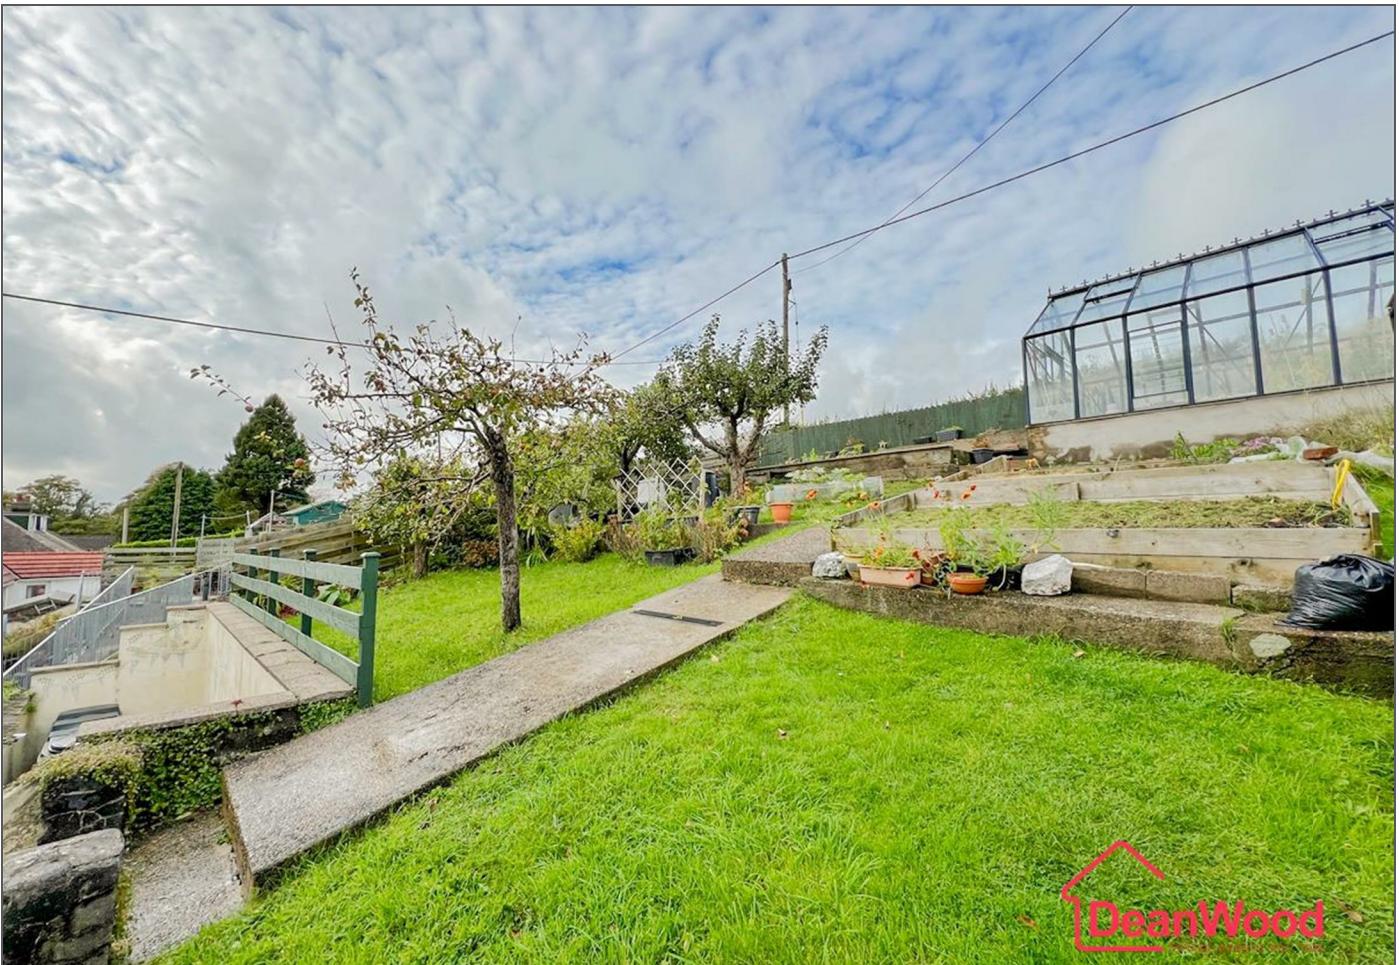



The Ooylagh Strang Road, Union Mills, Isle of Man, IM4 4NW

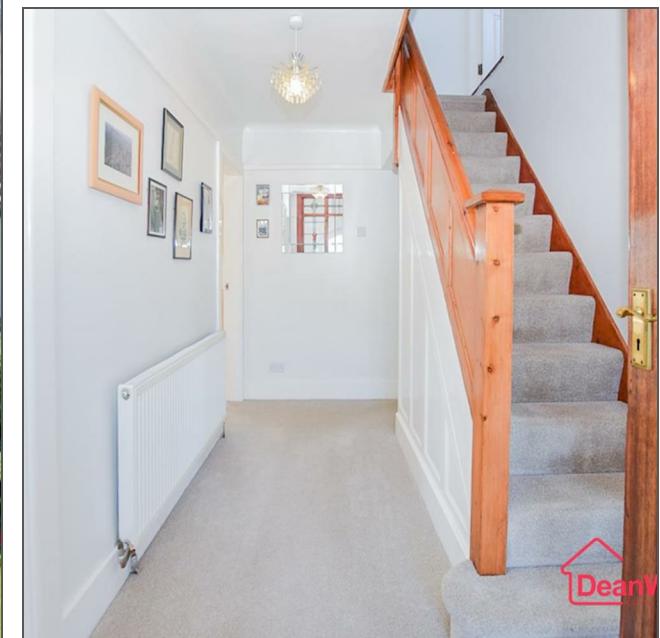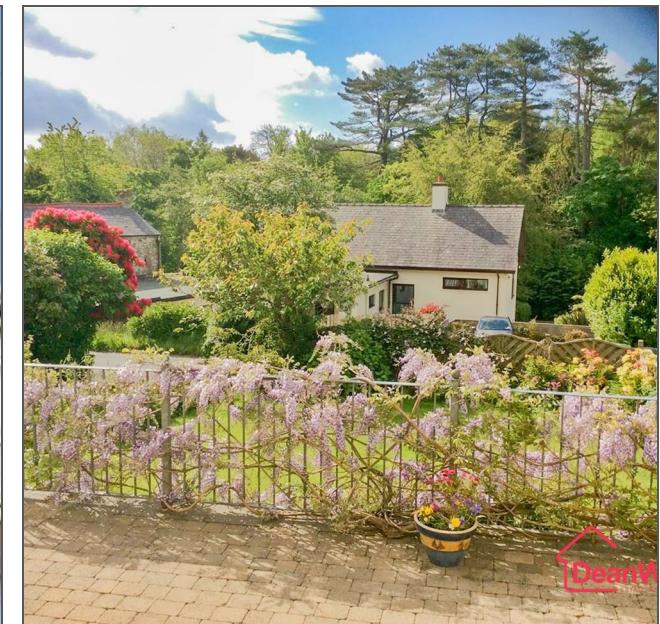



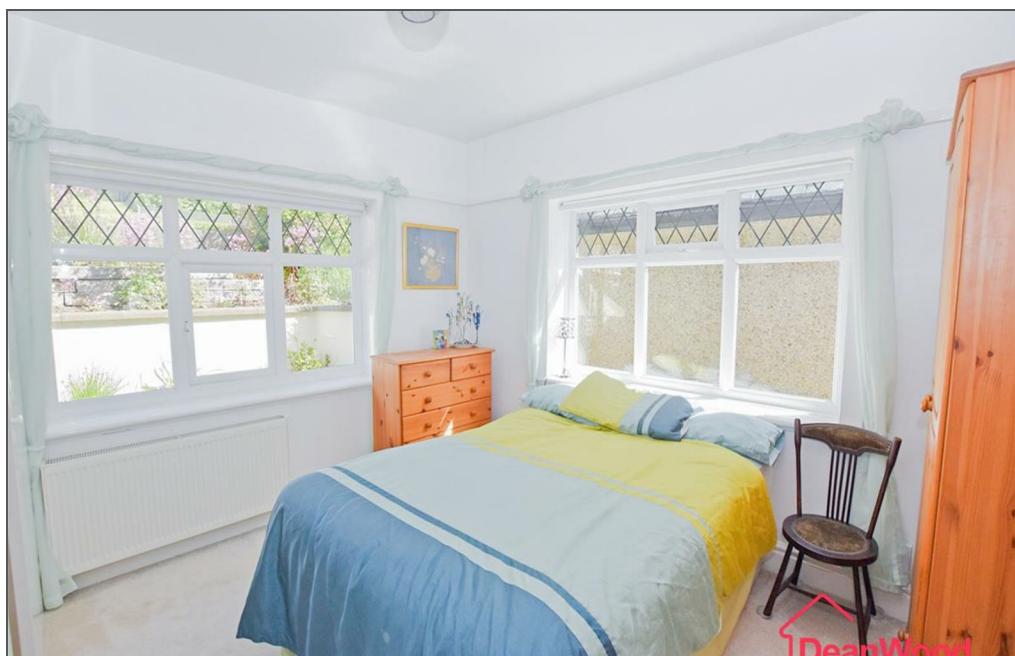


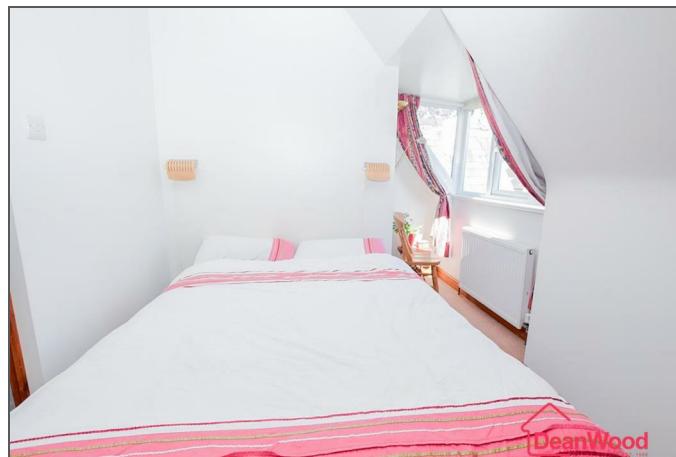

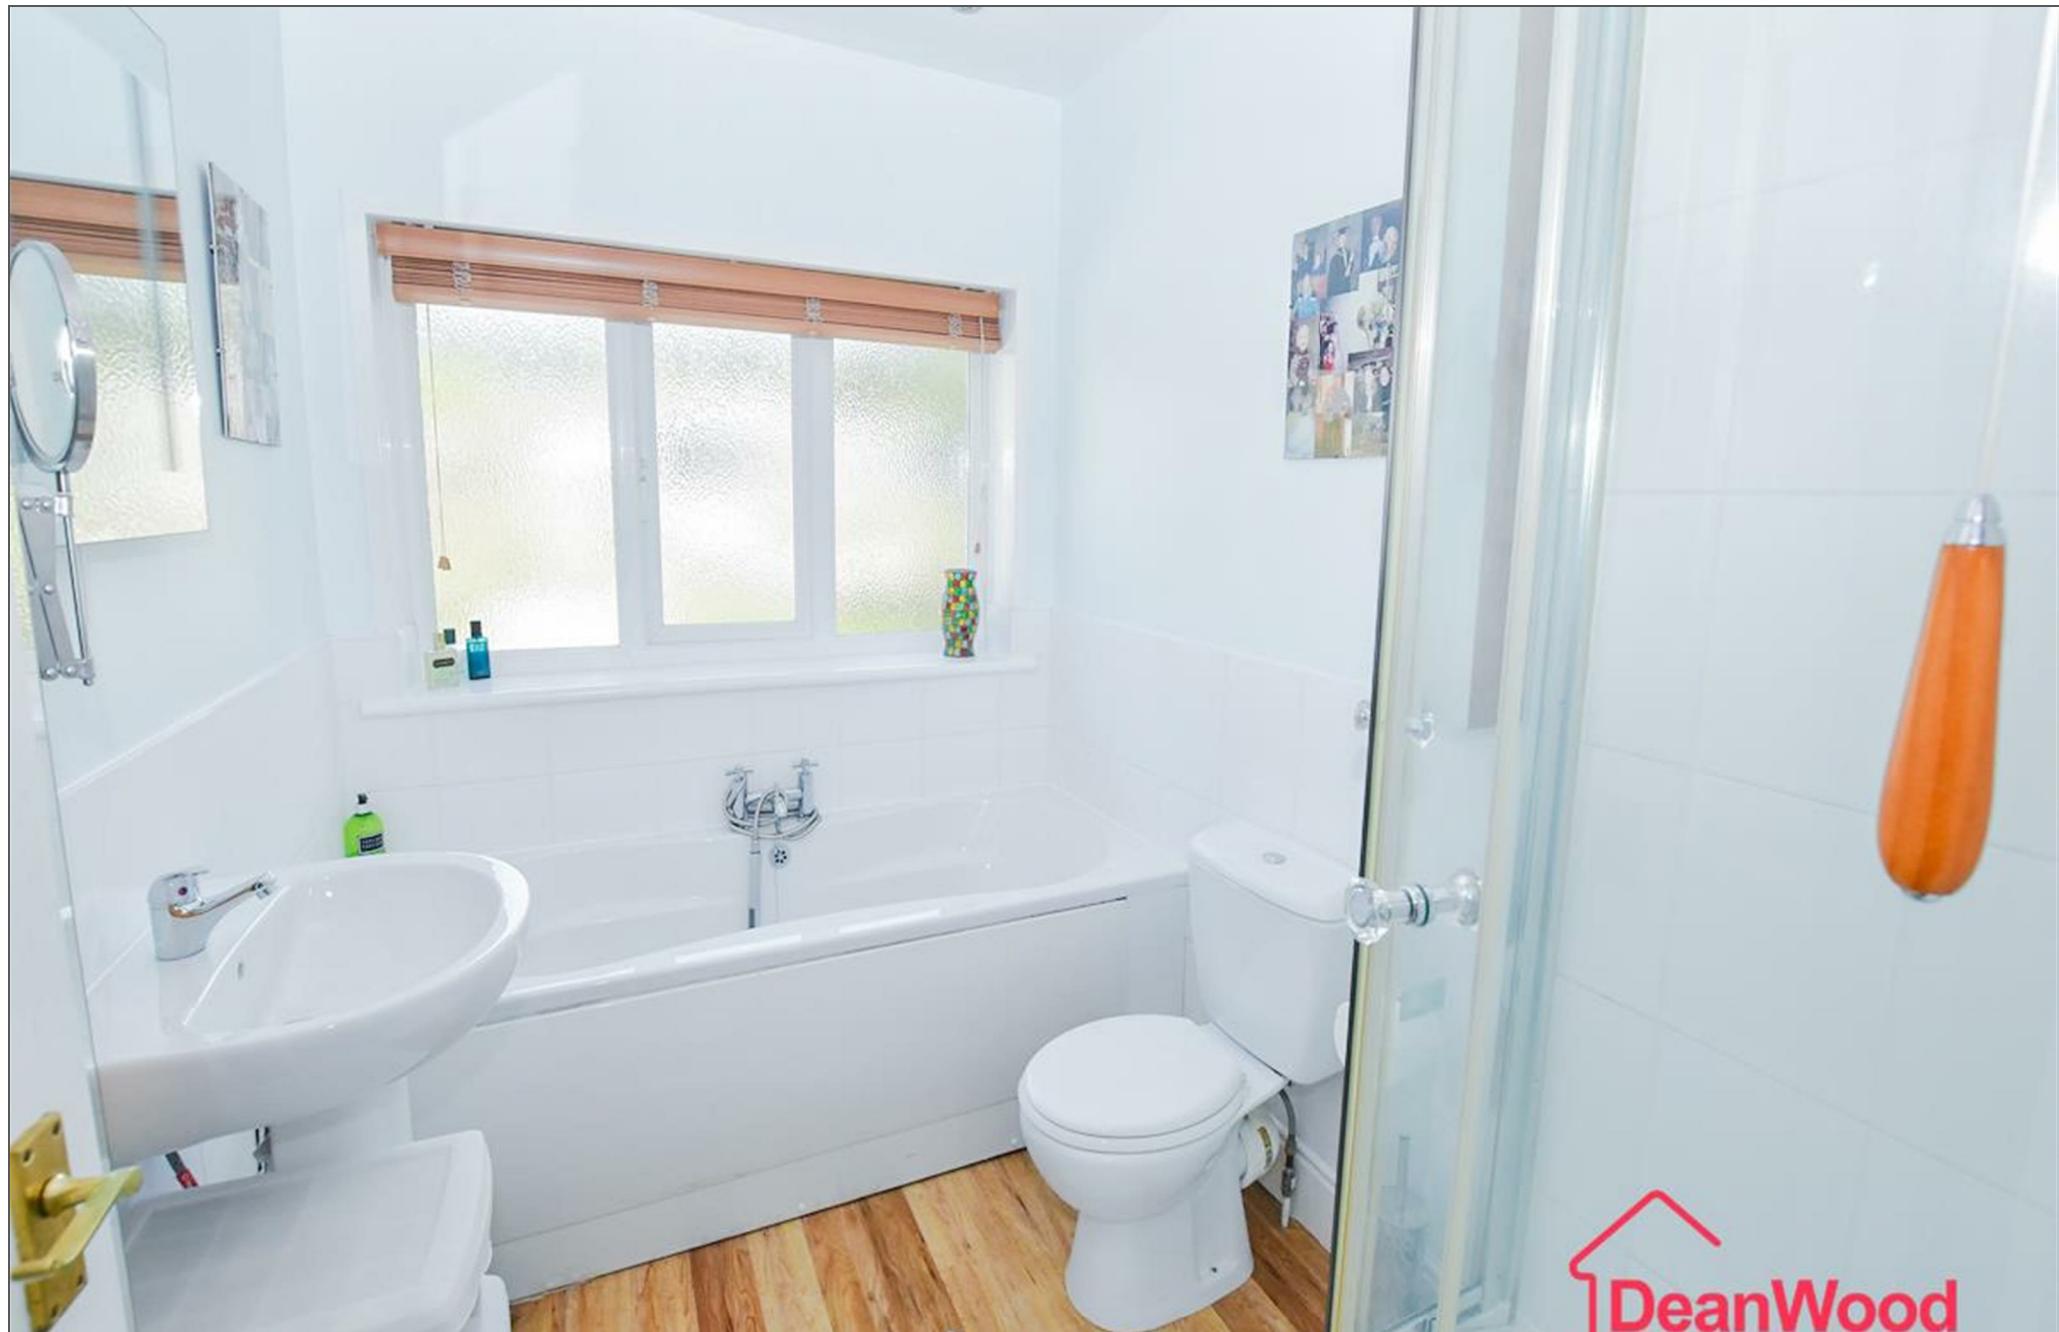

The Ooylagh Strang Road, Union Mills, Isle of Man, IM4 4NW



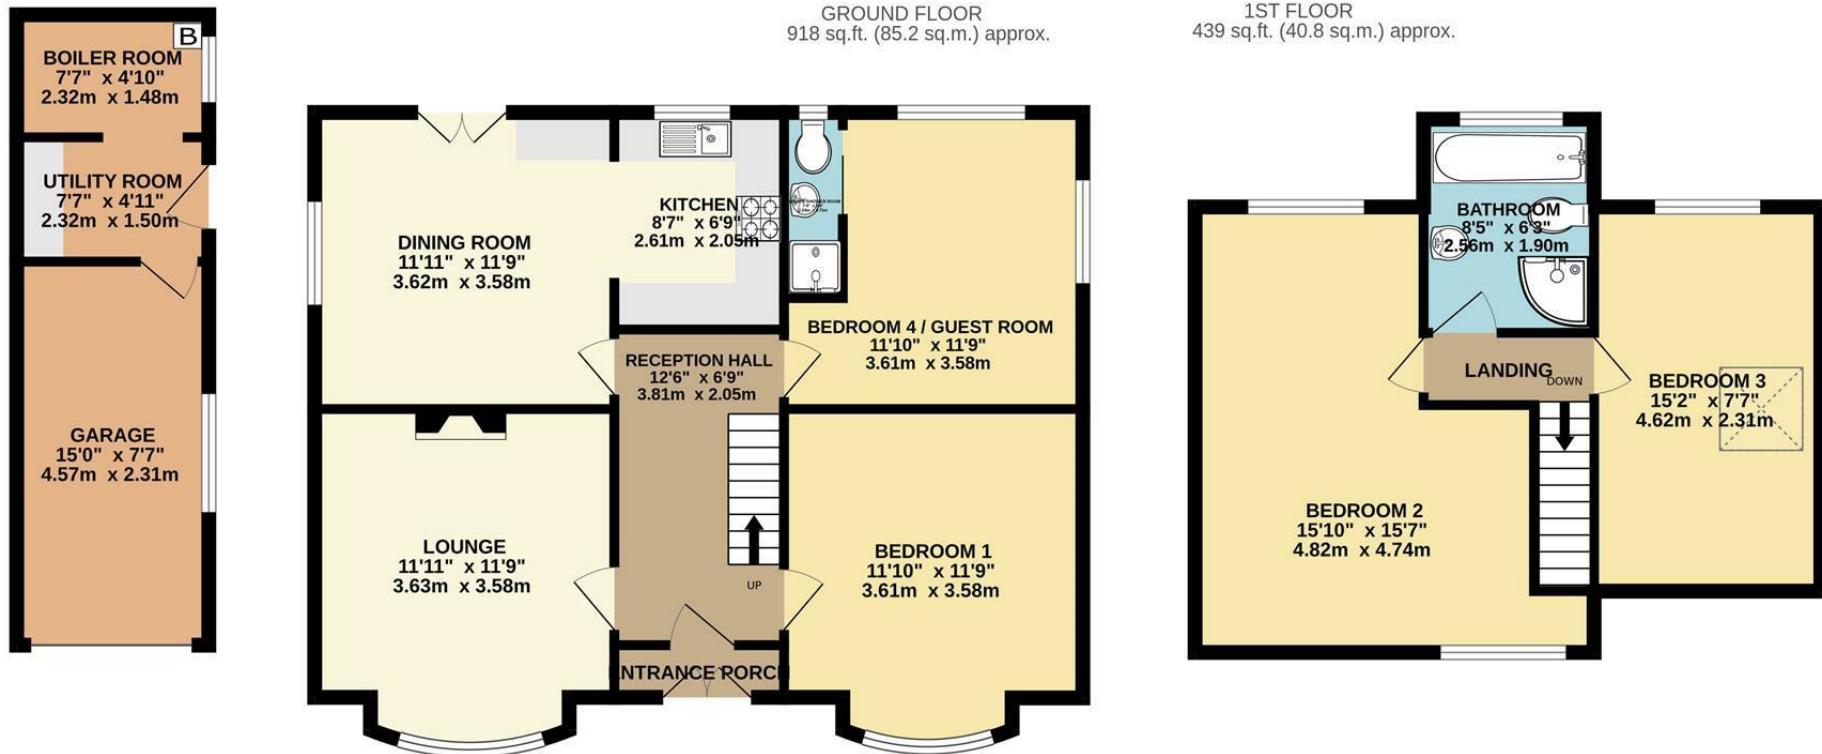

TOTAL FLOOR AREA : 1357 sq.ft. (126.1 sq.m.) approx.

Not to scale-for identification purposes only
Made with Metropix ©2024

DOUGLAS

37 VICTORIA STREET
DOUGLAS
ISLE OF MAN IM1 2LF
T 01624 620606
F 01624 677363
E info@deanwood.co.im

CASTLETOWN

COMPTON HOUSE
9 CASTLE STREET CASTLETOWN
ISLE OF MAN IM9 1LF
T 01624 825995
F 01624 825996
E castletown@deanwood.co.im

RAMSEY

LEZAYRE HOUSE
87 PARLIAMENT STREET
RAMSEY ISLE OF MAN IM8 1AQ
T 01624 816111
F 01624 816588
E ramsey@deanwood.co.im

These particulars are for information purposes only. They do not constitute or form any contract nor should any statement contained herein be relied upon as a representation of fact. Neither the vendor nor DeanWood Agencies Limited ('the firm'), nor any officer or employee of the firm accept liability or responsibility for any statement contained herein. The vendor does not by these particulars, nor does the firm, nor does any officer or any employee of the firm have any authority to make or give any representation or warranty whatsoever as regards the property or otherwise. It is the sole responsibility of any person interested in the property described in these particulars to make all proper enquiries and searches to verify the description of the property and all other particulars herein.

FOR MORE PROPERTIES VISIT OUR WEBSITE @ deanwood.im