


EXISTING PLANS 1:100@A3

General Notes:
DO NOT SCALE FROM THIS DRAWING.
WORK TO FIGURED DIMENSIONS ONLY

Barn at Church Lane

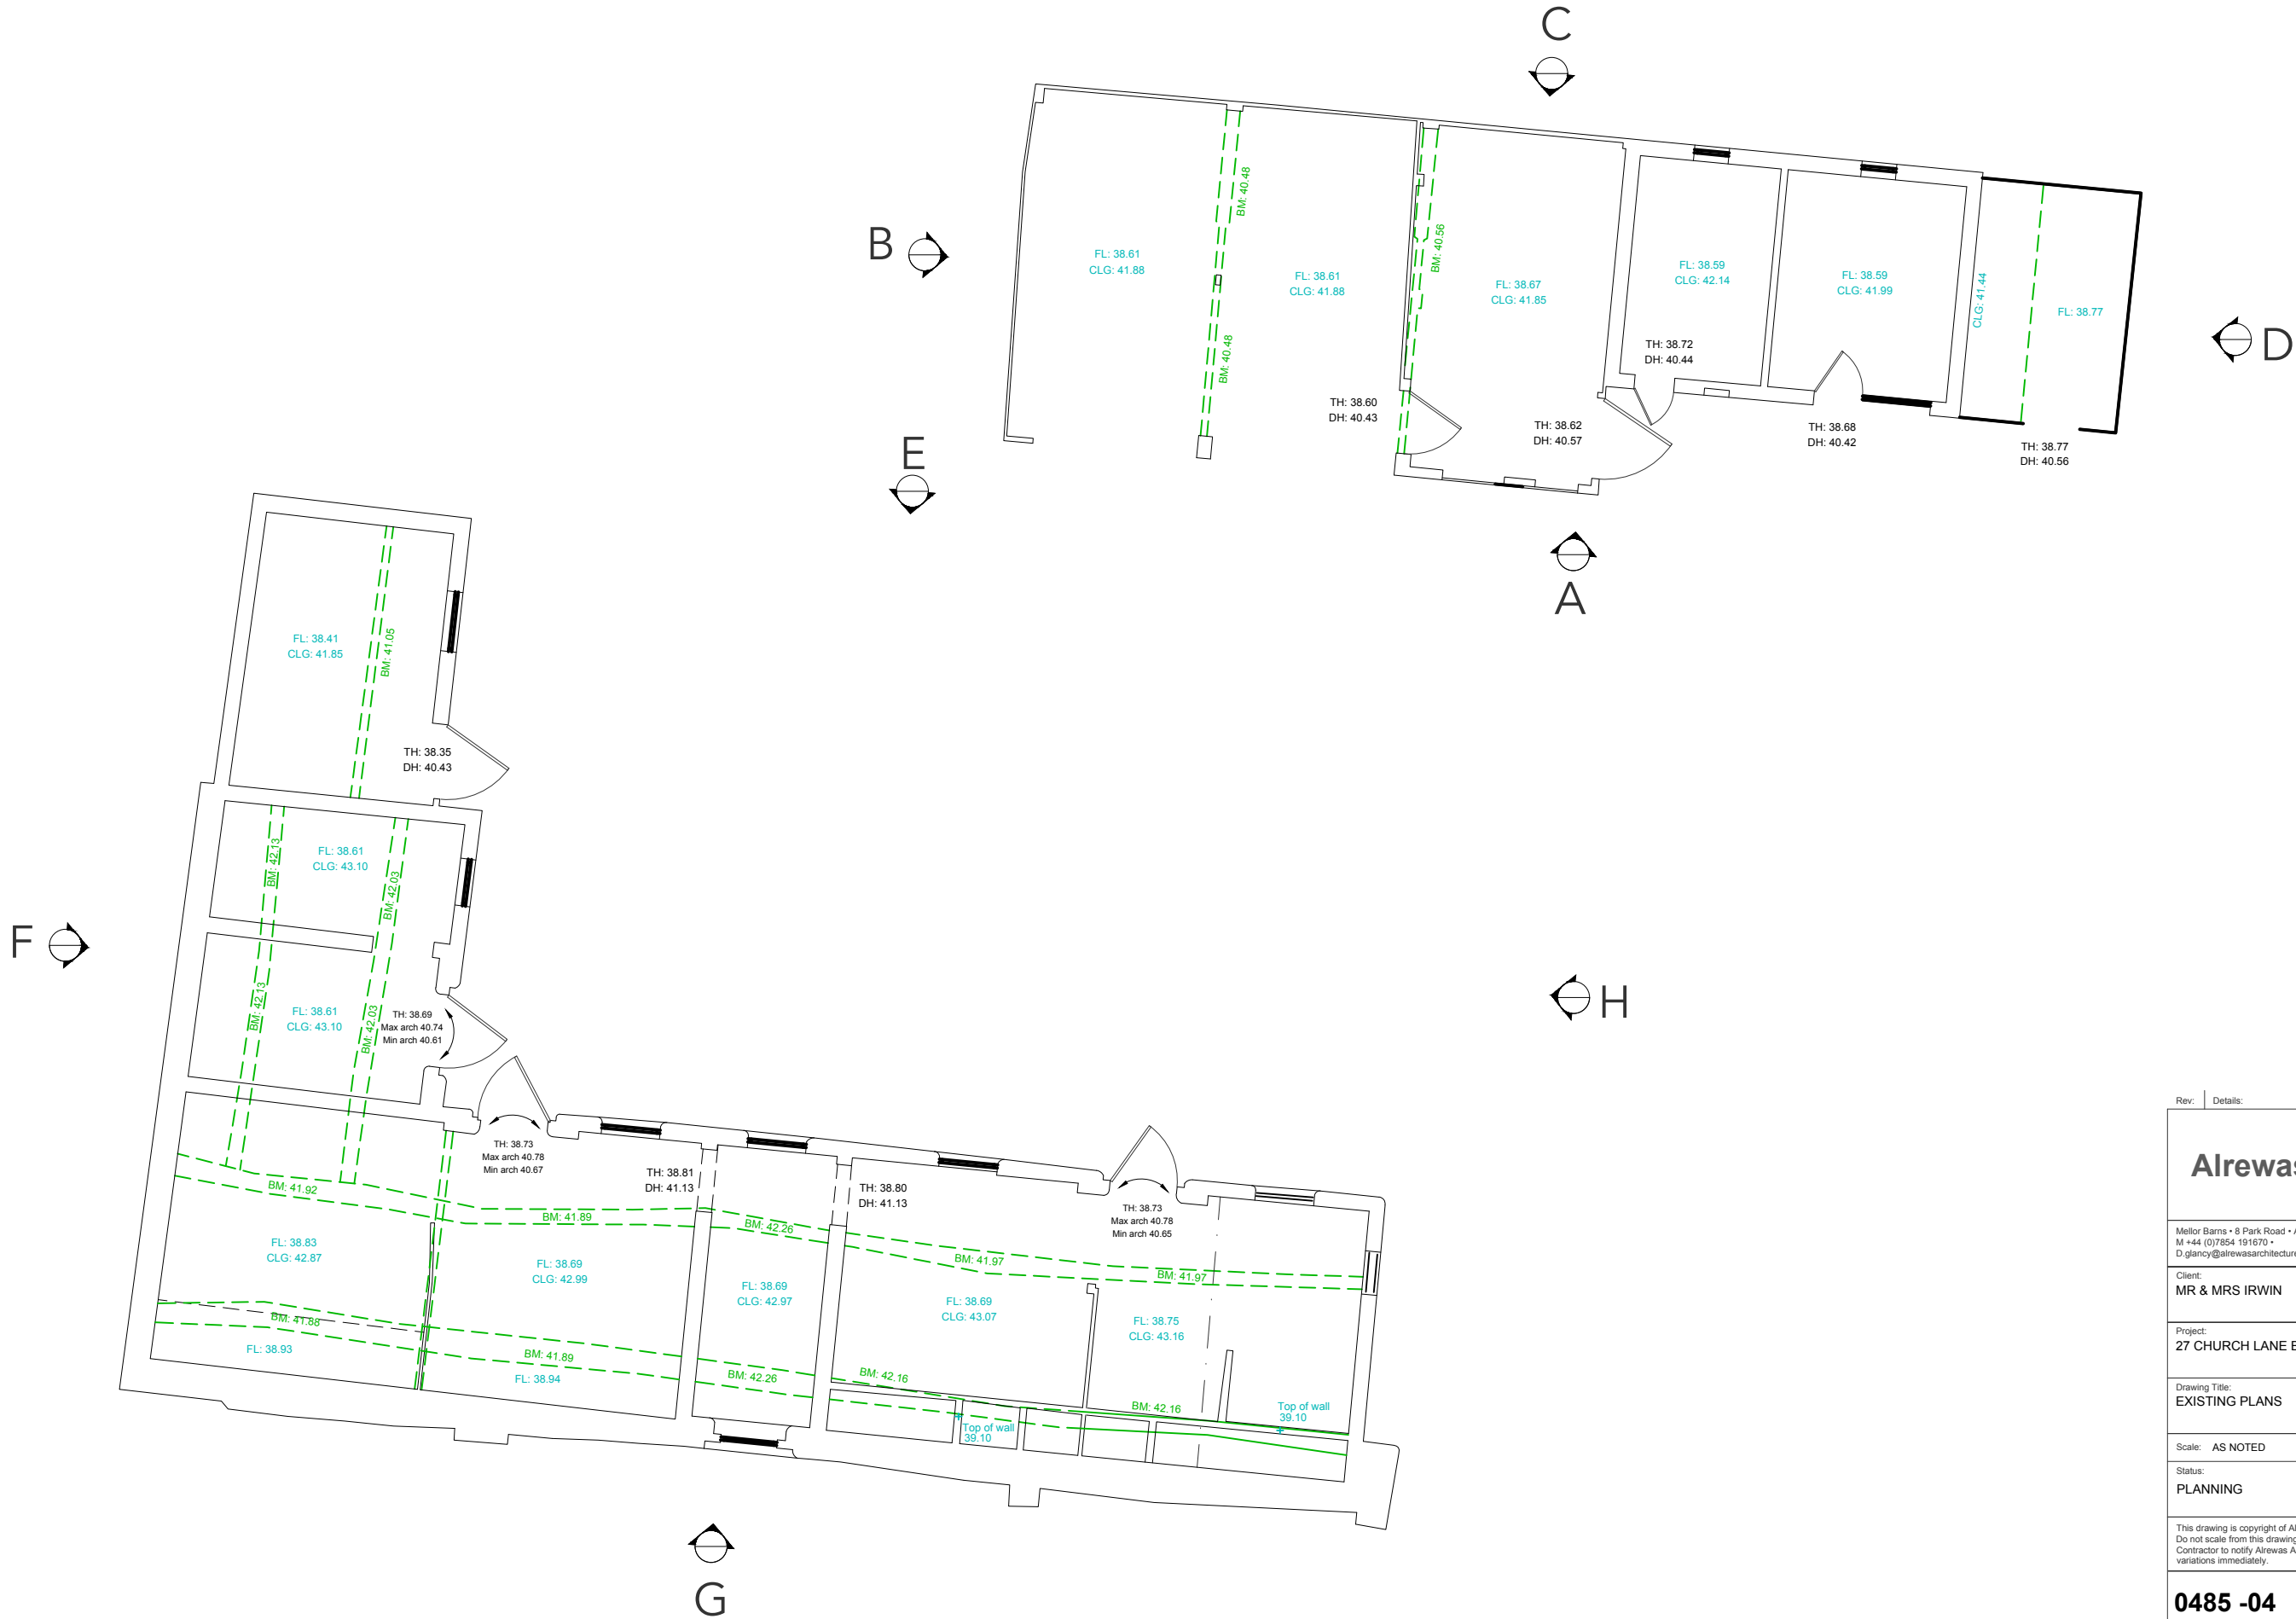

Rev:	Details:	By / Chk:	Date:
Alrewas architecture			
Mellor Barns • 8 Park Road • Alrewas • DE13 7AG M +44 (0)7854 191670 • D.glancy@alrewasarchitecture.com			
Client: MR & MRS IRWIN			
Project: 27 CHURCH LANE BARROW			
Drawing Title: EXISTING PLANS			
Scale: AS NOTED			@ A3
Status: PLANNING			
This drawing is copyright of Alrewas Architecture Ltd. Do not scale from this drawing - Refer to figured dimensions only. Contractor to notify Alrewas Architecture of any discrepancies or site variations immediately.			
0485 -04			X