



Serial Number: 105178
 Crown copyright and database right 2016
 Ordnance Survey licence number 100048957
 Reproduction in whole or in part is prohibited
 without the prior permission of Ordnance Survey






ELLIOTT & EDWARDS
 CONSTRUCTION CONSULTANTS
 26 SOUTERGATE
 ULVERSTON
 CUMBRIA LA12 7ER 01229 580088

HOUSING DEVELOPMENT
 2 QUEEN STREET
 ULVERSTON
 CUMBRIA
 LA12 7AX

SITE LOCATION PLAN

DRAWING: 1630 / 00


SCALE: 1:1000 @ A3

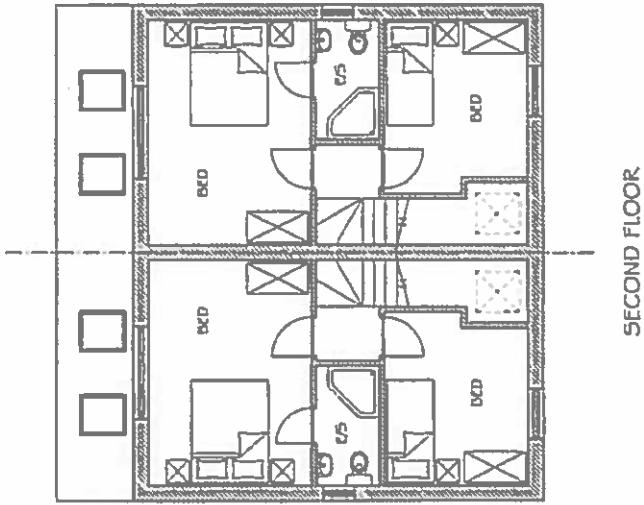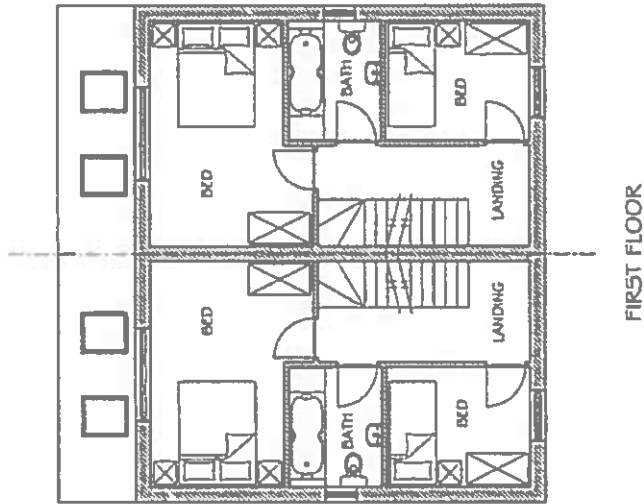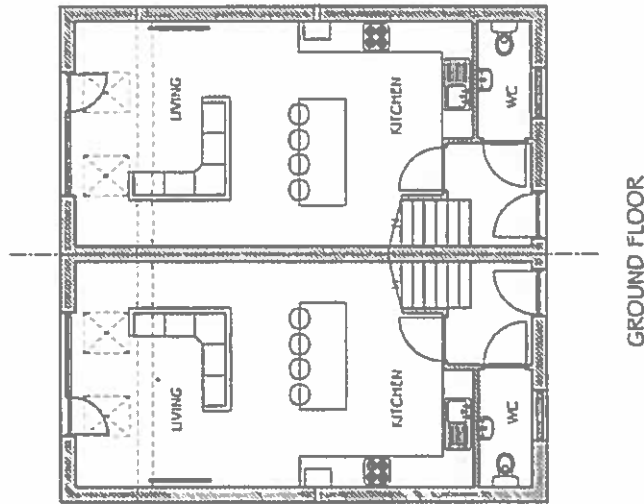

ELLIOTT & EDWARDS
CONSTRUCTION CONSULTANTS
26 SOUTHERGATE
ULVERSTON
CUMBRIA LA12 7FR 01229 580088


HOUSING DEVELOPMENT
2 QUEEN STREET
ULVERSTON
CUMBRIA
LA12 7AX

PROPOSED LAYOUTS (NEW UNITS)
DRAWING: 1630 / 01 (REV B)
SCALE: 1:100 @ A3

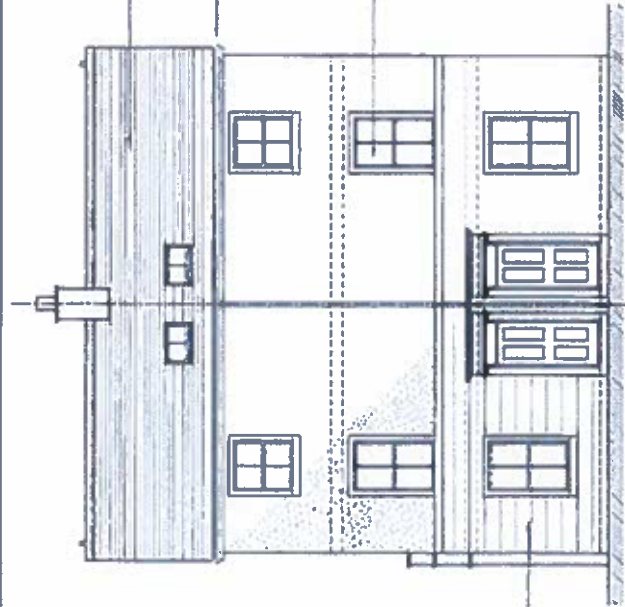


FRONT (EAST)
ELEVATION


BLOCKED AND UNDO RENDERED
FINISH TO FRONT ELEVATION AT
GROUND FLOOR LEVEL ONLY TO
COMPLEMENT ADJACENT LISTED
CORNER BANK BUILDING.

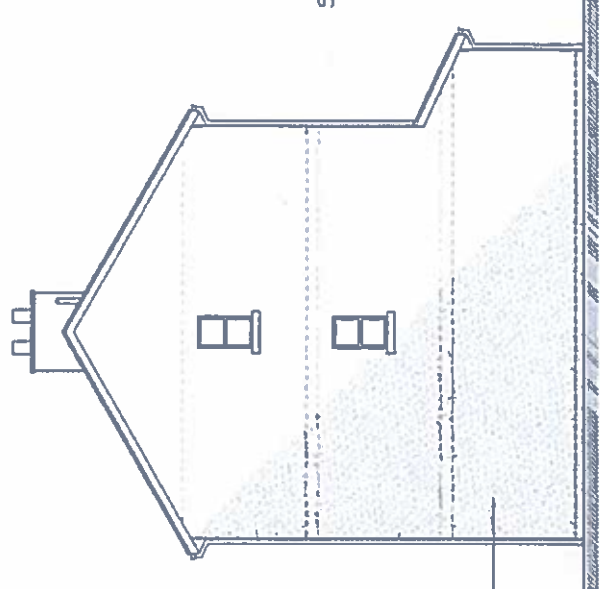

SIDE (NORTH)
ELEVATION

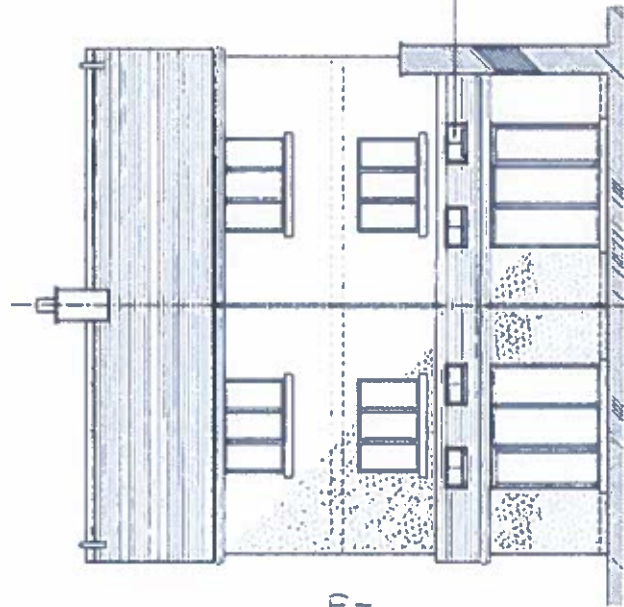

REAR (WEST)
ELEVATION

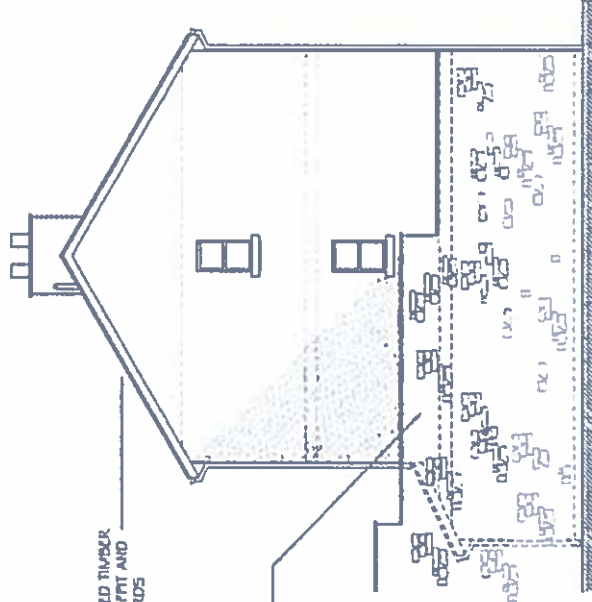


SIDE (SOUTH)
ELEVATION



ELLIOTT & EDWARDS
CONSTRUCTION CONSULTANTS
26 SOUTHERGATE
ULVERSTON
CUMBRIA LA12 7ER 01229 580088

HOUSING DEVELOPMENT
2 QUEEN STREET
ULVERSTON
CUMBRIA
LA12 7AX


PROPOSED ELEVATIONS (NEW UNITS)
DRAWING: 1630 / 02 (REV B)
SCALE: 1:100 @ A3

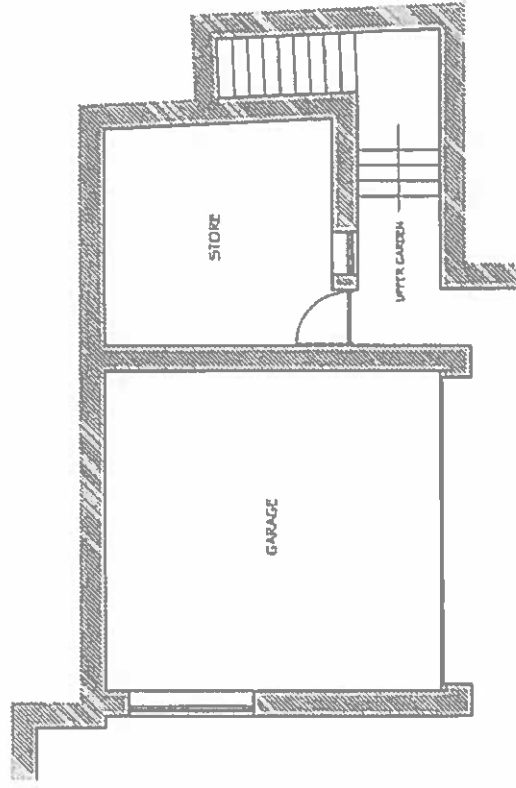

ELLIOTT & EDWARDS
CONSTRUCTION CONSULTANTS
26 SOUTHERGATE
ULVERSTON
CUMBRIA LA12 7ER 01229 500088

HOUSING DEVELOPMENT
2 QUEEN STREET
ULVERSTON
CUMBRIA
LA12 7AX


EXISTING LAYOUT (GARAGE)
DRAWING. 1630 / 03
SCALE: 1:100 @ A3

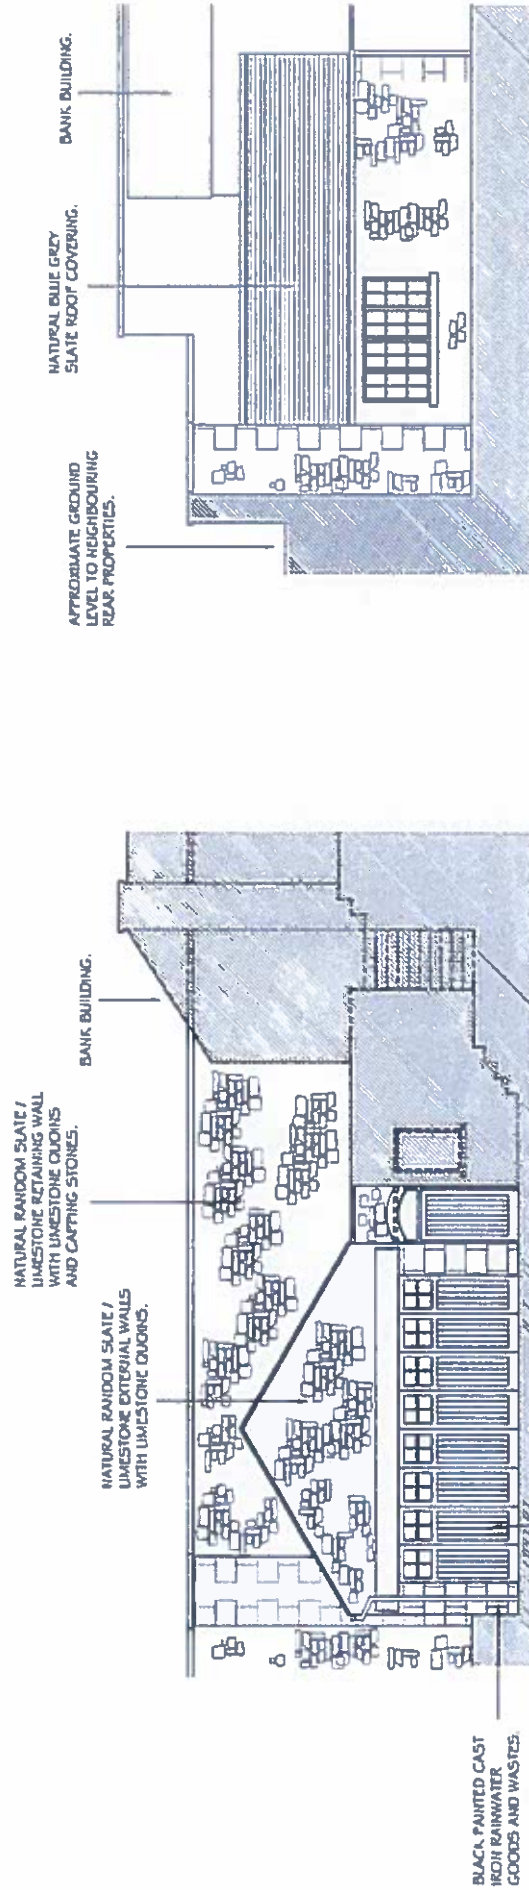


ELLIOTT & EDWARDS
CONSTRUCTION CONSULTANTS
26 SOUTHGATE
ULVERSTON
CUMBRIA LA12 7ER 01229 580088

HOUSING DEVELOPMENT
2 QUEEN STREET
ULVERSTON
CUMBRIA
LA12 7AX

EXISTING ELEVATIONS (GARAGE)
DRAWING: 1630 / 04
SCALE: 1:100 @ A3

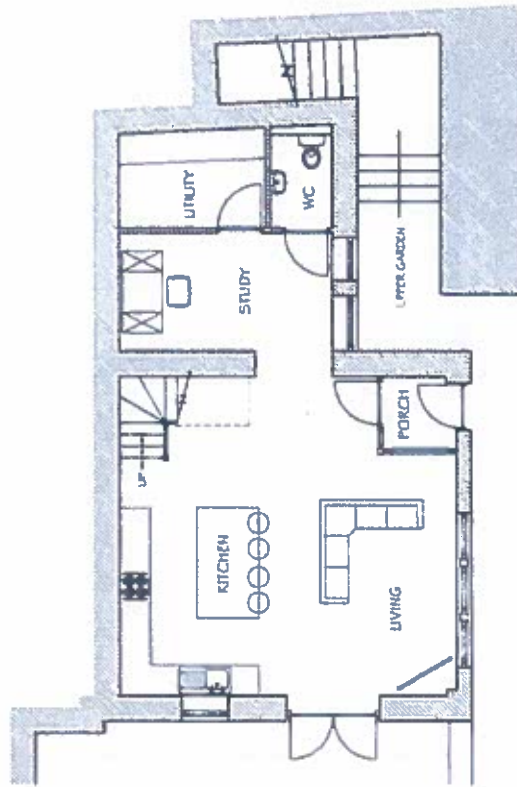

GROUND FLOOR

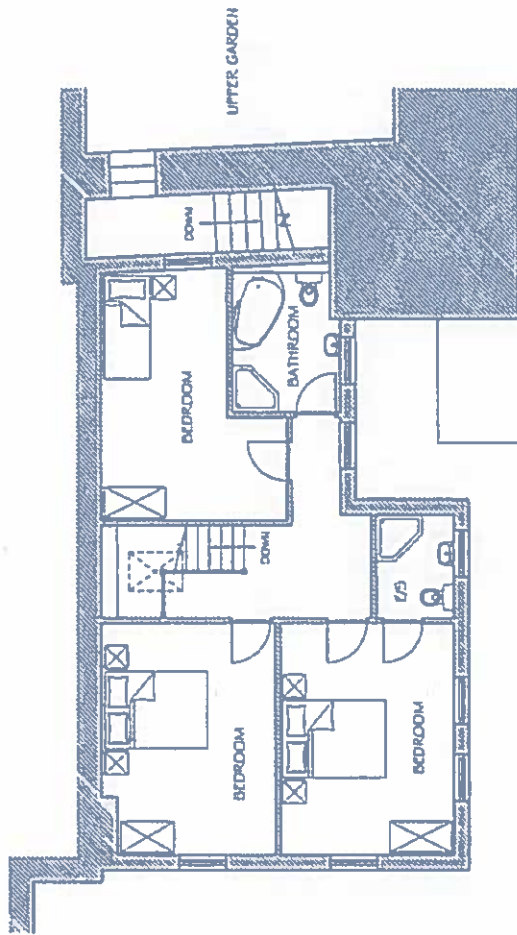



FIRST FLOOR



ELLIOTT & EDWARDS
CONSTRUCTION CONSULTANTS
26 SOUTHERGATE
ULVERSTON
CUMBRIA LA12 7ER 01229 580066

HOUSING DEVELOPMENT
2 QUEEN STREET
ULVERSTON
CUMBRIA
LA12 7AX

PROPOSED LAYOUTS (GARAGE CONVERSION)
DRAWING: 1630 / 05 (REV B)
SCALE: 1:100 @ A3

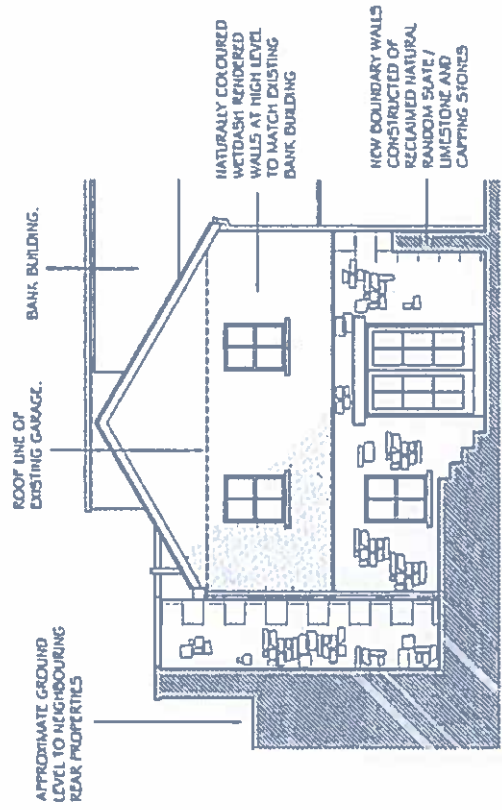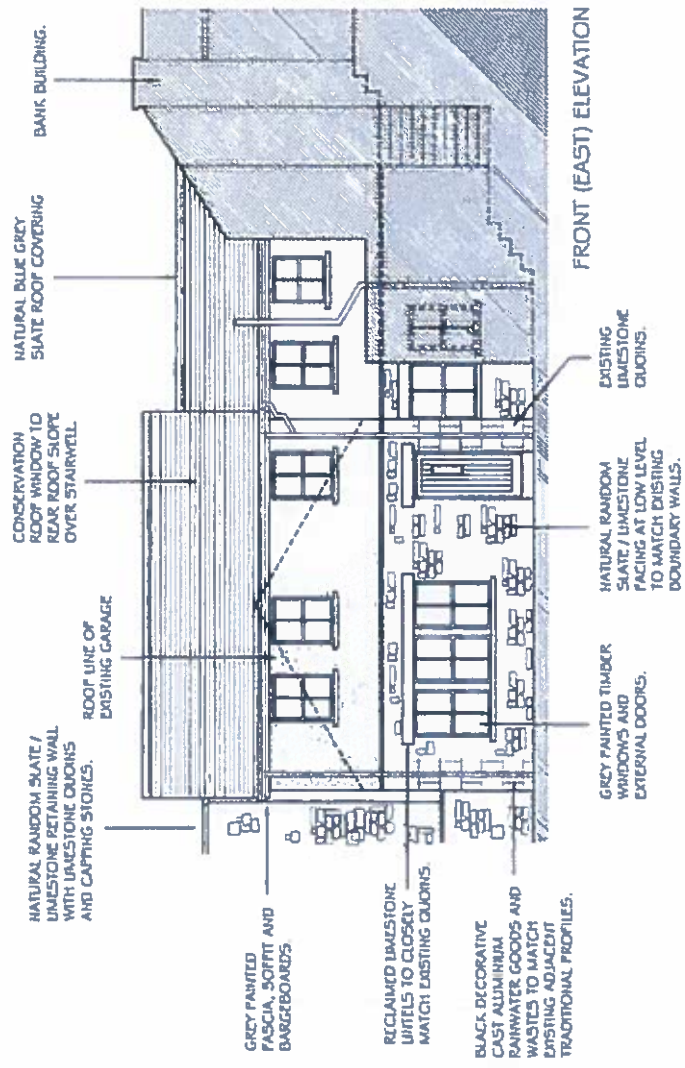

SIDE (SOUTH) ELEVATION

FRONT (EAST) ELEVATION



ELLIOTT & EDWARDS
CONSTRUCTION CONSULTANTS
26 SOUTHGATE
ULVERSTON
CUMBRIA LA12 7ER 01229 580088

HOUSING DEVELOPMENT
2 QUEEN STREET
ULVERSTON
CUMBRIA
LA12 7AX


PROPOSED ELEVATIONS (GARAGE CONVERSION)
DRAWING: 1630 / 06 (REV B)
SCALE: 1:100 @ A3



ELLIOTT & EDWARDS
CONSTRUCTION CONSULTANTS
26 SOUTHERGATE
ULVERSTON
CUMBRIA LA1 2 7FR 01 229 560068

HOUSING DEVELOPMENT
2 QUEEN STREET
ULVERSTON
CUMBRIA
LA1 2 7AX


EXISTING SITE PLAN
DRAWING: 1630 / 07
SCALE: 1:200 @ A3

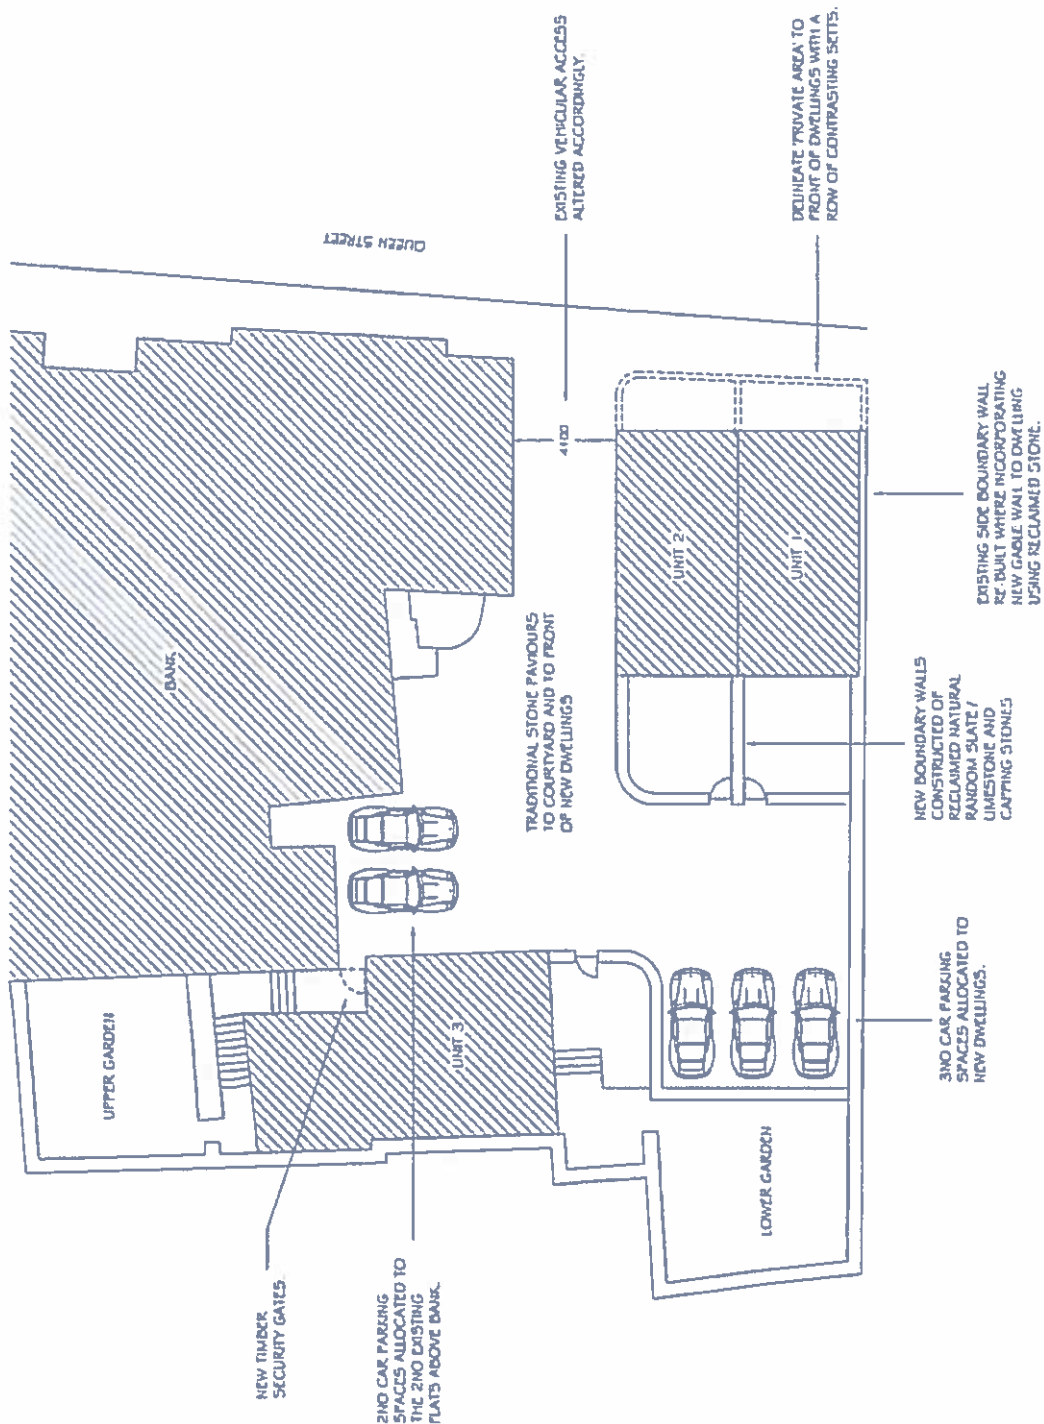


ELLIOTT & EDWARDS
CONSTRUCTION CONSULTANTS
26 SOUTHERGATE
ULVERSTON
CUMBRIA LA12 7ER 01229 560088

HOUSING DEVELOPMENT
2 QUEEN STREET
ULVERSTON
CUMBRIA
LA12 7AX

PROPOSED SITE PLAN
DRAWING: 11630 / 08 (REV A)
SCALE: 1:200 @ A3

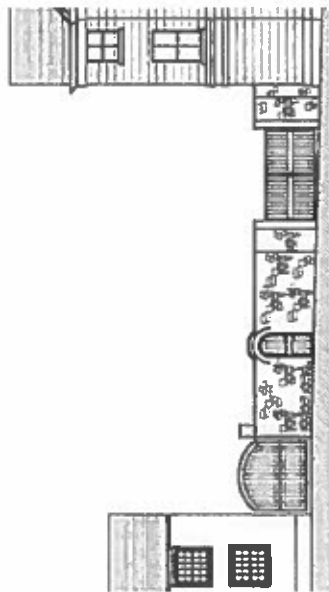


EXISTING QUEEN STREET SITE ELEVATION

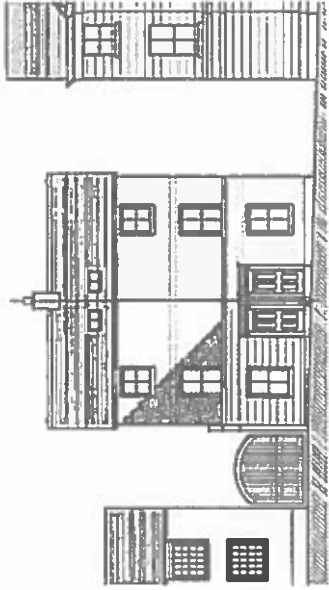

PROPOSED QUEEN STREET SITE ELEVATION

EXISTING RAISED
GARDEN AREA LEVEL


EXISTING SOUTH
BOUNDARY WALL

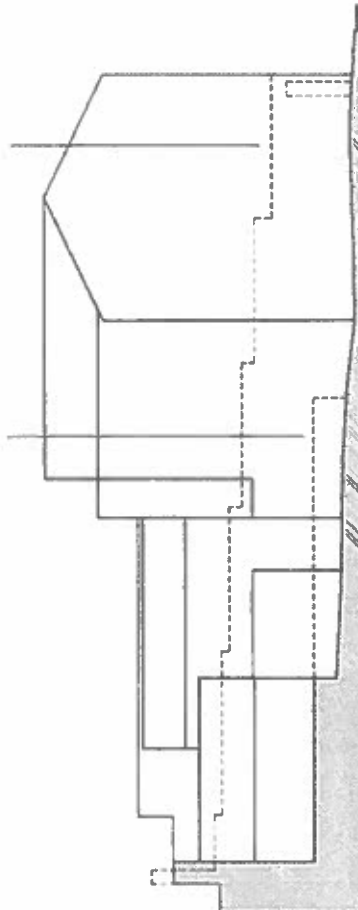

EXISTING SIDE (SOUTH) SITE ELEVATION

EXISTING SOUTH BOUNDARY
WALL TO BE RE-BUILT WHERE
INCORPORATING NEW GABLE
WALL TO DWELLING USING
RECLAIMED STONE

EXISTING RAISED
GARDEN AREA TO BE
PARTIALLY REMOVED

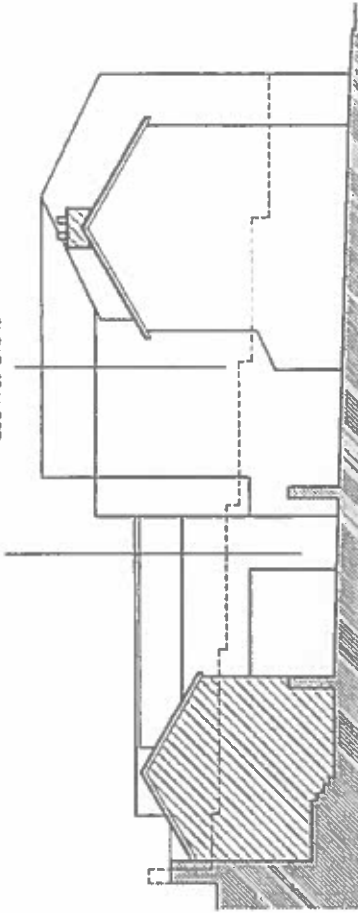

PROPOSED SIDE (SOUTH) SITE ELEVATION



ELLIOTT & EDWARDS
CONSTRUCTION CONSULTANTS
26 SOUTHERGATE
ULVERSTON
CUMBRIA LA1 2 7ER 01229 580080

HOUSING DEVELOPMENT
2 QUEEN STREET
ULVERSTON
CUMBRIA
LA1 2 7AX

EXISTING AND PROPOSED SITE ELEVATIONS
DRAWING: 1630 / 09 (REV C)
SCALE: 1:200 @ A3