



Ibbett Mosely

6 Beaconfields, Sevenoaks, TN13 2NH



6 Beaconfields, Sevenoaks, TN13 2NH

5 bedroom detached residence situated in a favoured road on the southern side of Sevenoaks

“no onward chain” and “potentially part exchange available for buyers”

Price Guide £1,500,000

Please Call us on 01732 452246 for more details

- 5 bedrooms
- Kitchen with open utility
- Convenient for Sevenoaks town and Main line station
- Situated in a plot about 0.24 of an acre
- 3 reception rooms
- Main Bedroom with ensuite
- Mature Garden with Water feature and Pond
- Light and Airy Conservatory
- Family Bathroom
- Detached Double Garage with driveway

This superb 5-bedroom detached family home is superbly located, just 1.3 miles from Sevenoaks town centre and mainline station.

The spacious accommodation includes a triple-aspect living room with gas fireplace and sliding doors to the garden, a separate dining room, versatile family room/study, and a well-equipped kitchen opening to a bright conservatory. There is also a useful utility room and cloakroom.

Upstairs are five well-proportioned bedrooms, including a principal suite with fitted wardrobes and en-suite shower room, plus a family bathroom.

Outside features a double garage, ample driveway parking, and an attractive rear garden with a large patio, lawn and pond.

An ideal family home in a convenient yet peaceful location. Early viewing recommended.

PROPERTY SUMMARY

This superb detached family home occupies an enviable position, just 1.3 miles from both Sevenoaks town centre and the mainline station (fast services to London).

The welcoming entrance porch opens to a spacious hall with stairs rising to the first floor (under-stairs storage cupboard), a useful coat cupboard, cloakroom, and access to the principal reception rooms.

The impressive triple-aspect living room features sliding patio doors to the rear garden and a stylish gas feature fireplace – perfect for relaxing evenings. A generous dining room offers direct views to the garden, ideal for entertaining. To the front, a versatile family room/study provides a peaceful workspace or play area.

The well-appointed kitchen includes ample work surfaces, base and wall units, a 1½ bowl sink, built-in oven, ceramic hob with extractor hood over, and plumbing/space for a dishwasher. It connects seamlessly to a bright conservatory with double doors to the garden, and an archway leads to the practical utility room fitted with worktops, sink, cupboards, concealed wall-mounted boiler, and plumbing/space for washing machine, fridge and freezer.

Upstairs, the landing gives access to five well-proportioned bedrooms and the family bathroom. The principal bedroom benefits from a comprehensive range of fitted wardrobes incorporating a dressing table and overhead cupboards, plus fitted bedside units and an airing cupboard with hot water tank. A private en-suite shower room comprises a large multi-jet shower cubicle, low-level WC, vanity wash basin with cupboard beneath, and bidet. Three further double bedrooms each enjoy built-in wardrobes, while the fifth is a generously sized single with fitted wardrobes, overhead cupboards, and a built-in desk – ideal for a child or home office.

The family bathroom features a tiled panelled bath with mixer tap and handheld shower attachment, low-level WC, and vanity wash basin with cupboard below.

Outside, a detached double garage has an up-and-over door plus rear courtesy access. A wide driveway offers ample off-road parking for several vehicles. The front garden includes a neat lawn bordered by stocked flower beds and shrubs.


A side path and gate lead to the attractive rear garden, beginning with an extensive patio terrace adjoining the house – perfect for al fresco dining. Steps rise to a mainly level lawn surrounded by well-stocked flower beds and shrubs, an ornamental pond with waterfall (child-safe grid protection), and a rear bank planted with spring bulbs and flowers for seasonal colour.

An ideal family home in a convenient yet peaceful location – early viewing highly recommended.

LOCATION

The house is positioned to the south west of the vibrant town of Sevenoaks, approximately 1.3 miles from the high street and 1.4 miles to the station. The

ever popular town of Sevenoaks has an excellent selection of supermarkets and high street stores as well as vibrant cafés, bars and restaurants and the Stage Theatre. The locality is renowned for its choice of schooling at primary and secondary levels in both the state and private sectors, including primaries in Sevenoaks and Weald, prep schools such as Sevenoaks Prep School, New Beacon, Walthamstow Hall and Solefield School, along with senior schools such as Trinity School, Weald of Kent Grammar School for Girls, Sevenoaks and Tonbridge public schools and the grammars in Tonbridge and Tunbridge Wells. For sports enthusiasts the area has sports clubs of many varieties including rugby, tennis, football and cricket, many gyms and the Sevenoaks Leisure centre, sailing at Chipstead and the beautiful walks throughout National Trust common land and Knole Park.

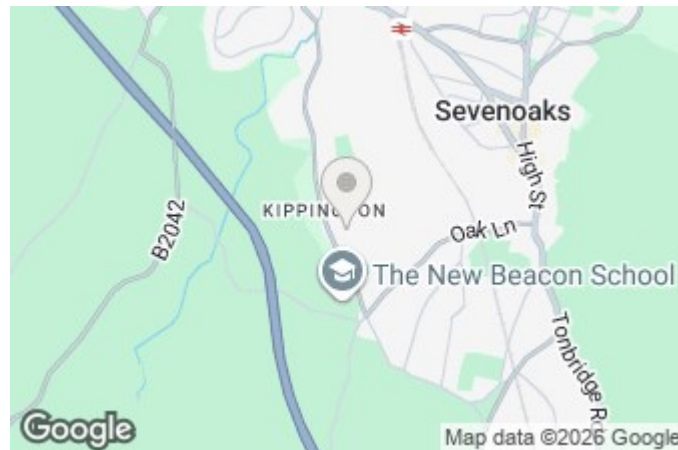


Beaconfields, Sevenoaks, TN13

Approximate Area = 2165 sq ft / 201.1 sq m

Garage = 310 sq ft / 28.7 sq m

Total = 2475 sq ft / 229.8 sq m

For identification only - Not to scale

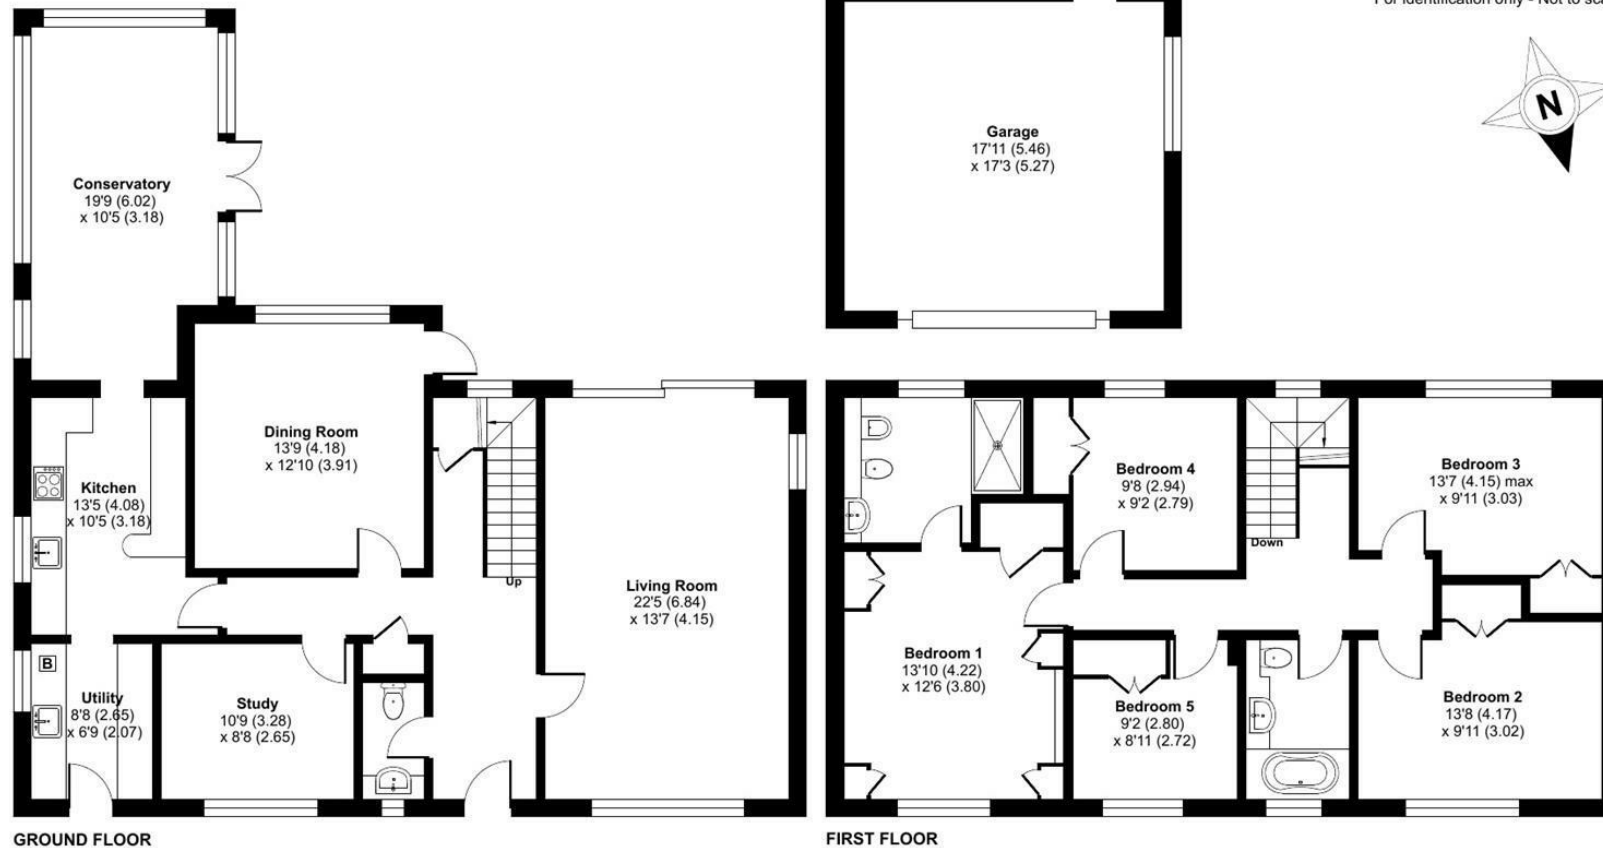

 Floor plan produced in accordance with RICS Property Measurement 2nd Edition, Incorporating International Property Measurement Standards (IPMS2 Residential). © ncthecom 2026. Produced for Langford Rae O'Neill Limited. REF: 1424940

Ibbett Mosely

Sevenoaks 01732 452246

EPC Rating-

Offices at - BOROUGH GREEN - OTFORD - SEVENOAKS - SOUTHWARK
TONBRIDGE - WESTMINSTER - WESTERHAM - WEST MALLING

www.ibbettmosely.co.uk

IMPORTANT - Ibbett Mosely, for themselves and for the vendors or lessors of this property whose agents they are give notice that (i) these particulars are set out as a general outline only for guidance of intending purchasers or lessees, and do not constitute, nor constitute part of an offer or contract; (ii) all descriptions, dimensions references to condition and necessary permissions for use and occupation, and other details are given without responsibility and any intending purchasers or tenants should not rely on them as statements or representations of fact but must satisfy themselves by inspection or otherwise as to the correctness of each of them; (iii) no person in the employment of Ibbett Mosely, has any authority to make or give any representation or warranty whatever in relation to this property ver 3.0

...a name you can trust
offices in Kent and London