


Basement

Ground Floor

First Floor



Second Floor

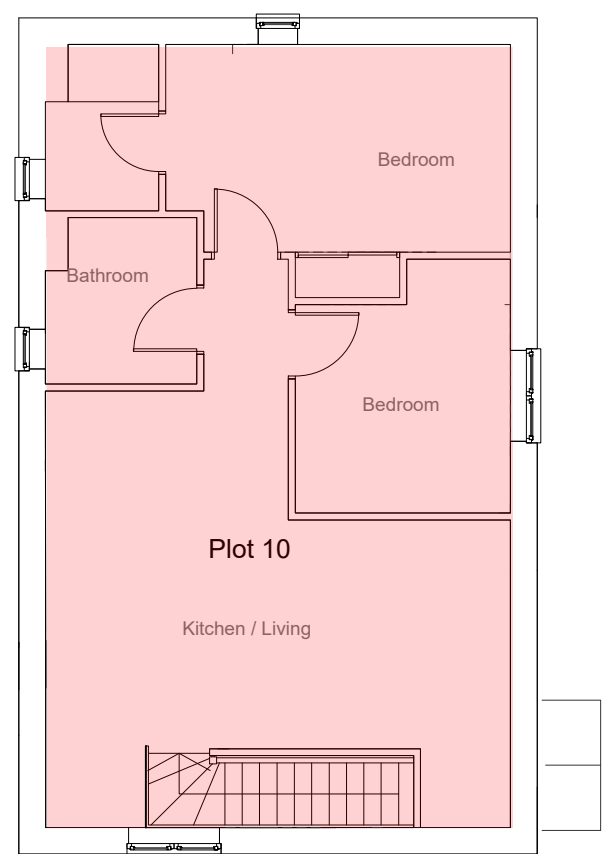



Total Area=75m ²	807sqft Plot 1 Basement
Total Area=54m ²	581sqft Plot 2
Total Area=46m ²	495sqft Plot 3
Total Area=72m ²	775sqft Plot 4
Total Area=75m ²	807sqft Plot 5
Total Area=60m ²	646sqft Plot 6
Total Area=51m ²	548sqft Plot 7
Total Area=45m ²	484sqft Plot 8
Total Area=72m ²	775sqft Plot 9
Total Area=64m ²	689sqft Plot 10

Coach House

Plot Size

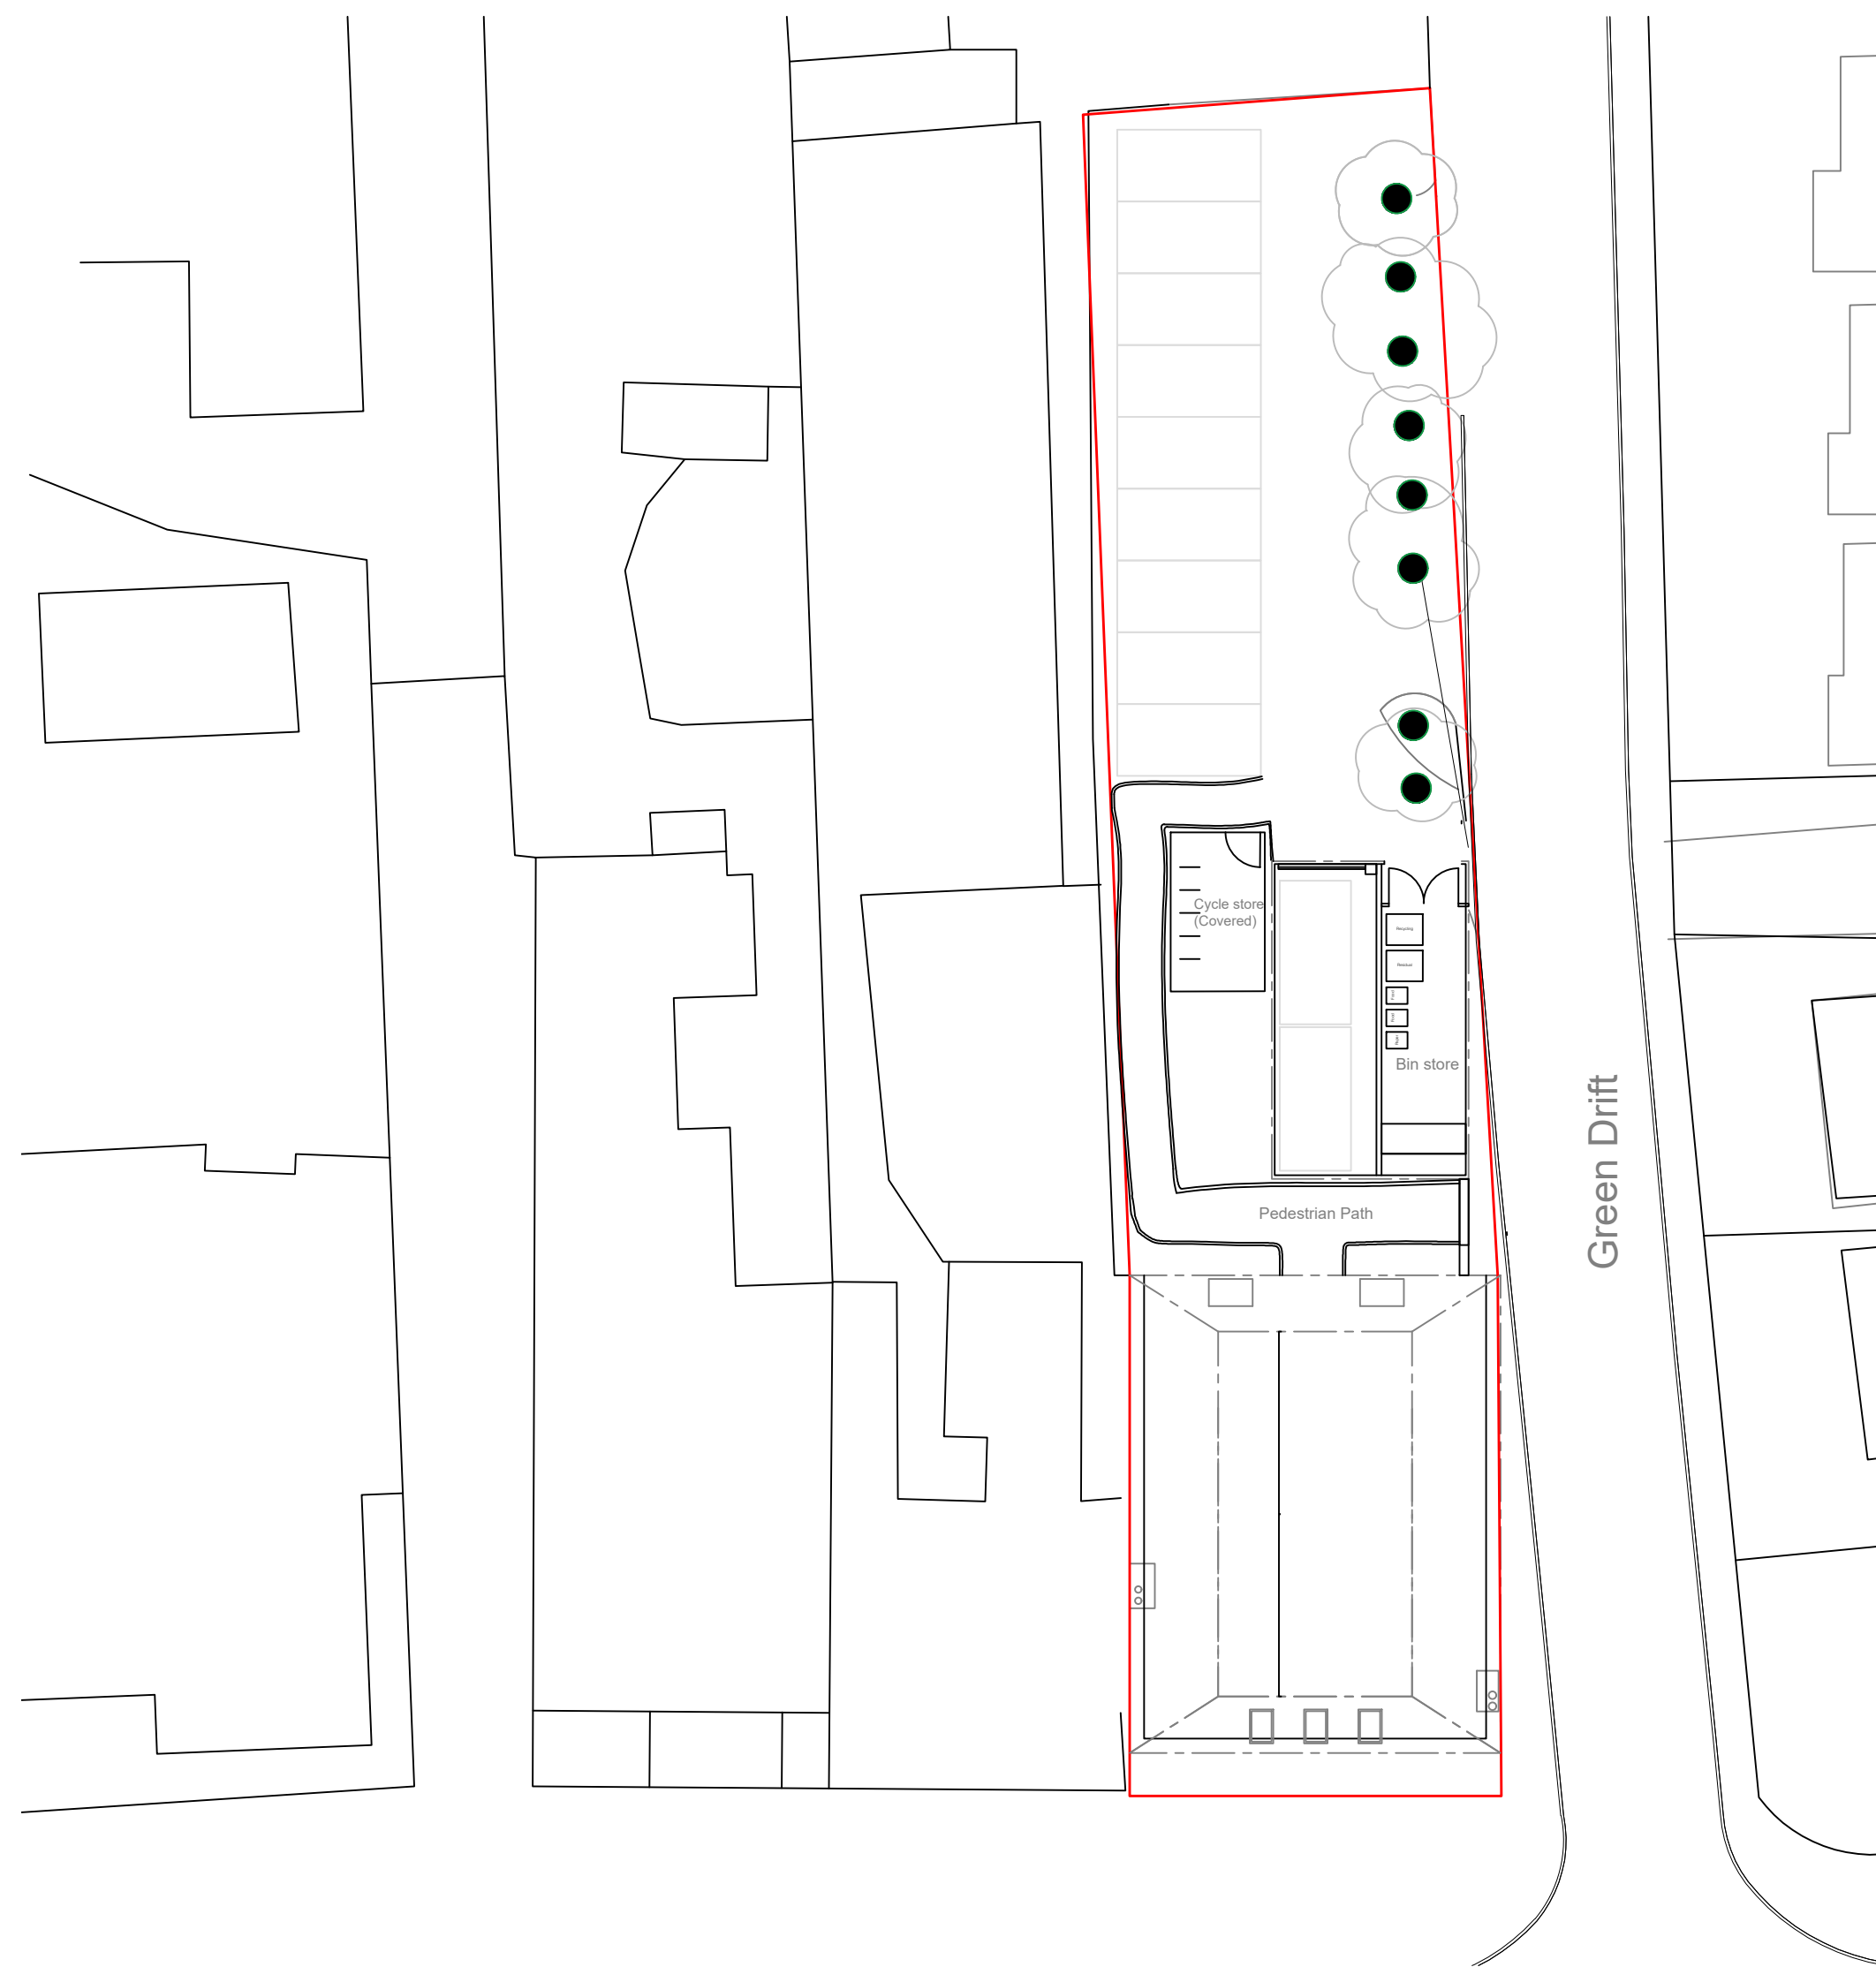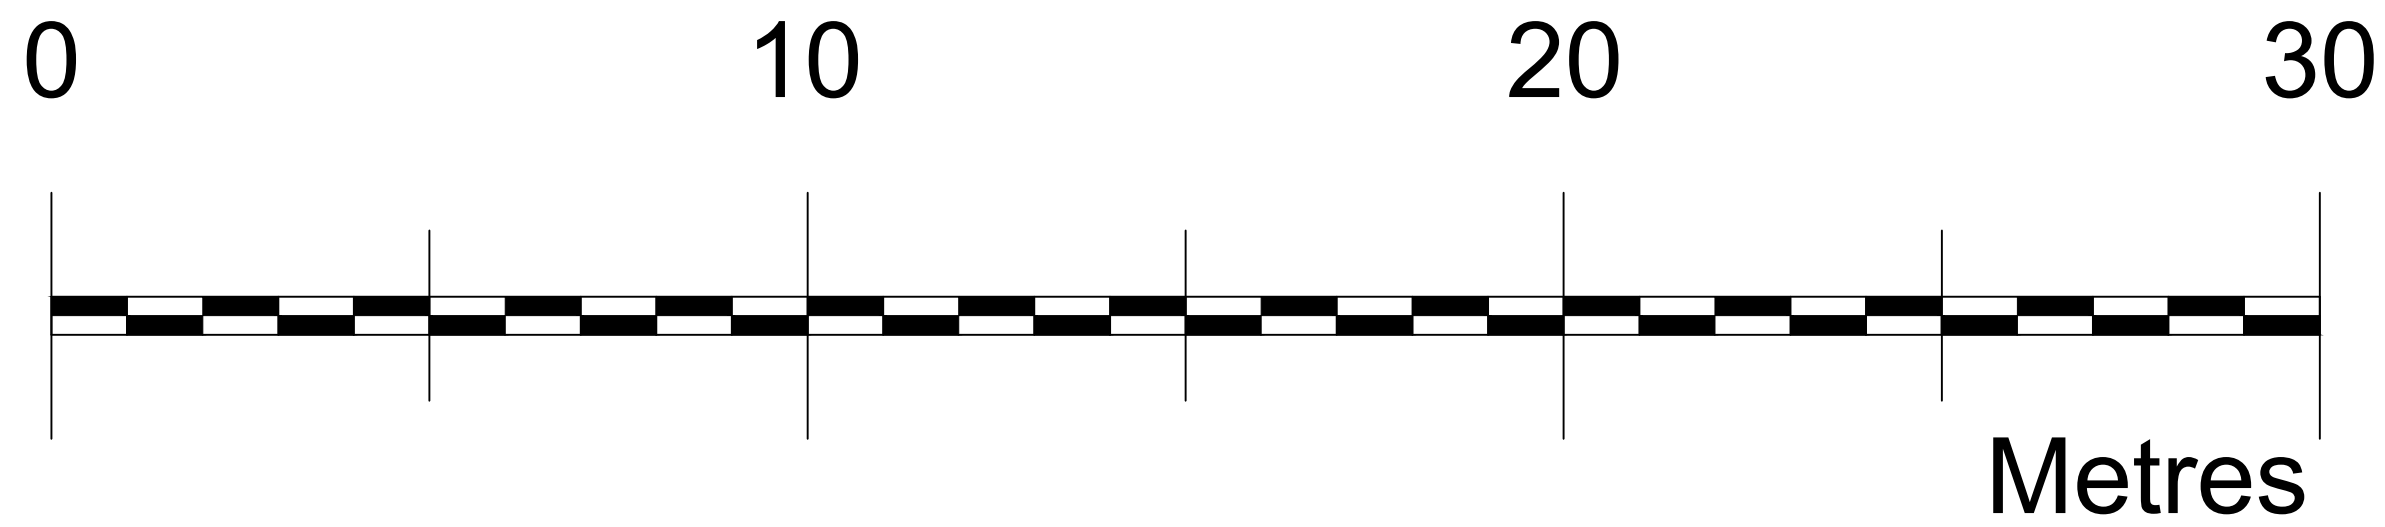

Site N.T.S

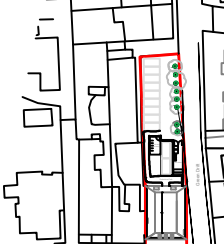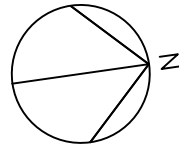Location Figure			
			
<div>CONFIDENTIAL</div> <p>THIS DRAWING EMBODIES CONFIDENTIAL INFORMATION WHICH IS THE PROPERTY OF THE CLIENT TO WHOM THE COPYRIGHT IN THE DRAWING BELONGS. THIS DRAWING MAY NOT BE COPIED OR USED FOR ANY OTHER PURPOSE EXCEPT WITH THE WRITTEN CONSENT OF THE CLIENT</p>			
Sheet Size A1	Scale 1:100	Site KNEESWORTH STREET	
Project No KS01		Status EXISTING	SH
Drawing Title PROPOSED_FLOORPLANS		Drawn by	
Drawing No NS-GA-1005		Version 01	