




Basement

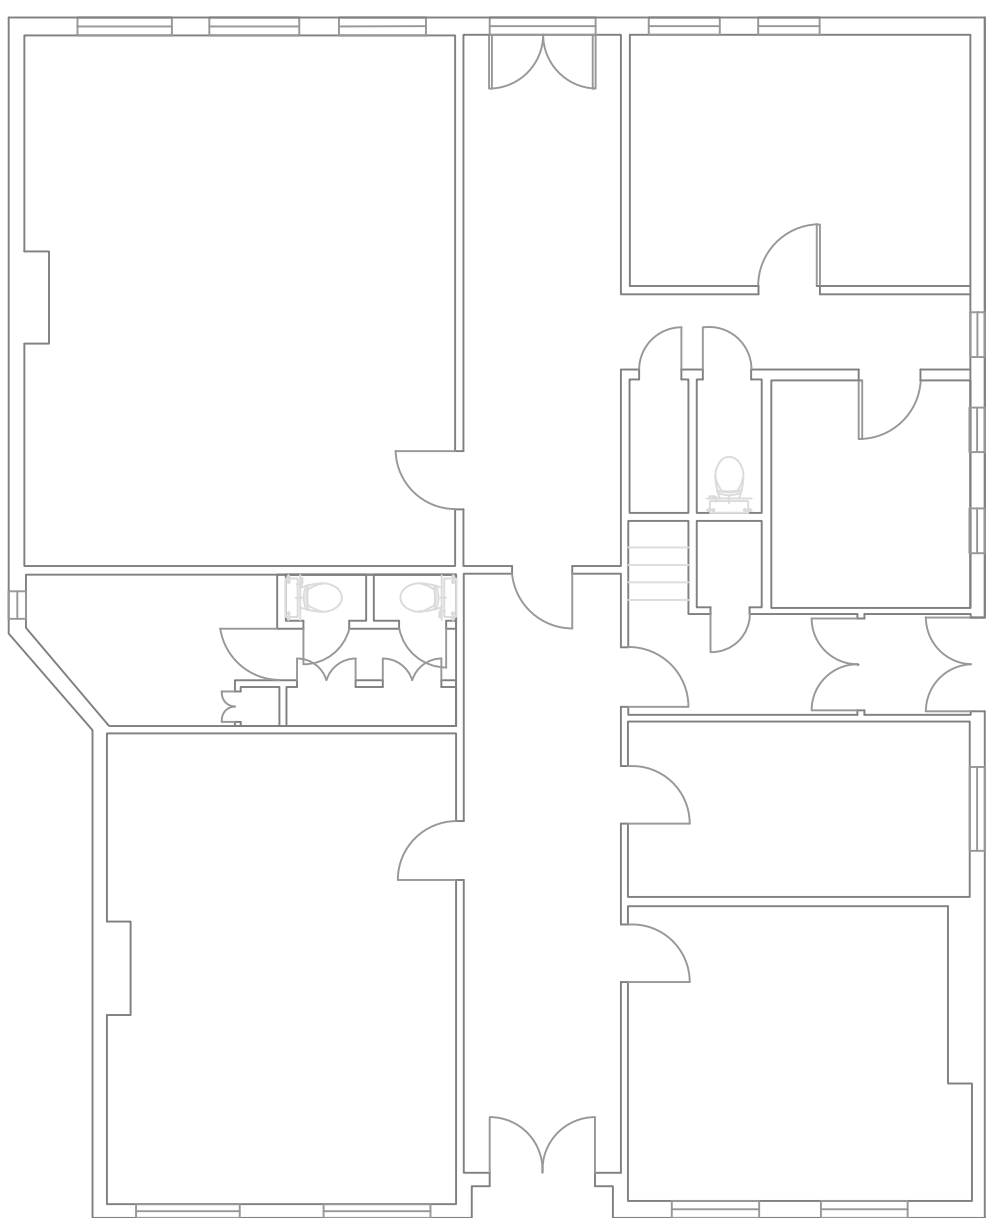






Ground Floor

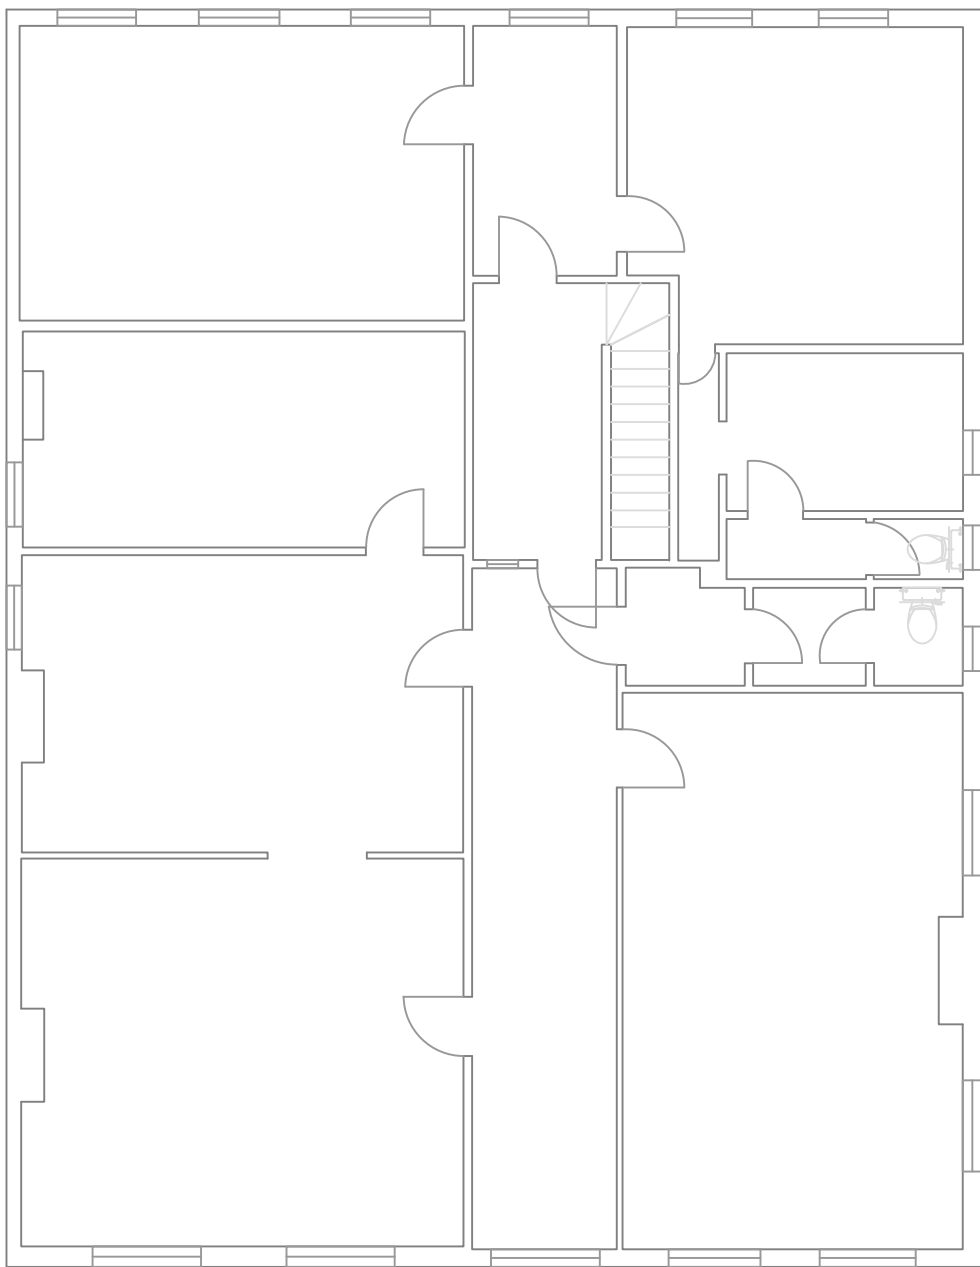


First Floor


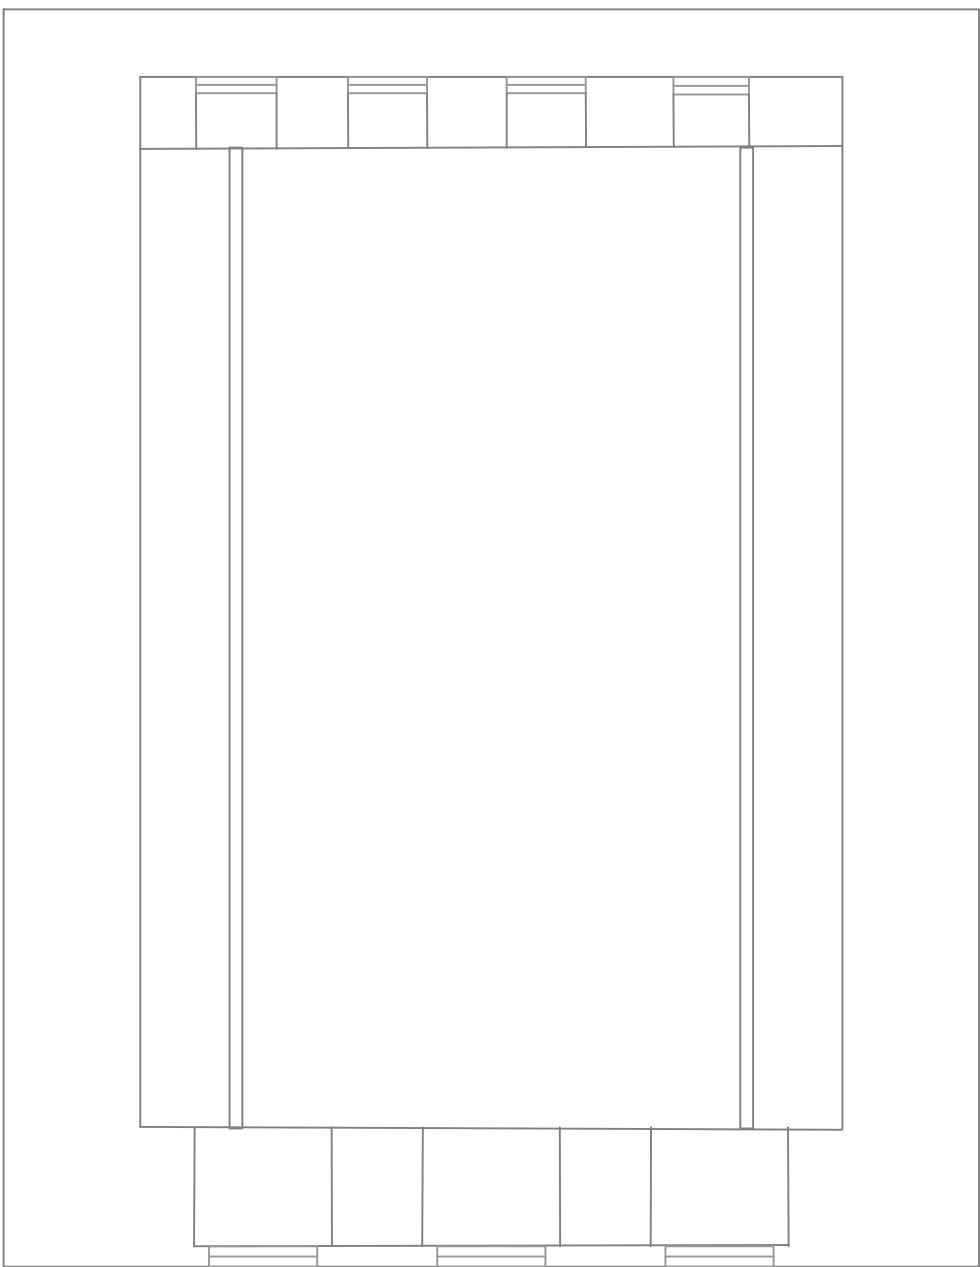


Second Floor

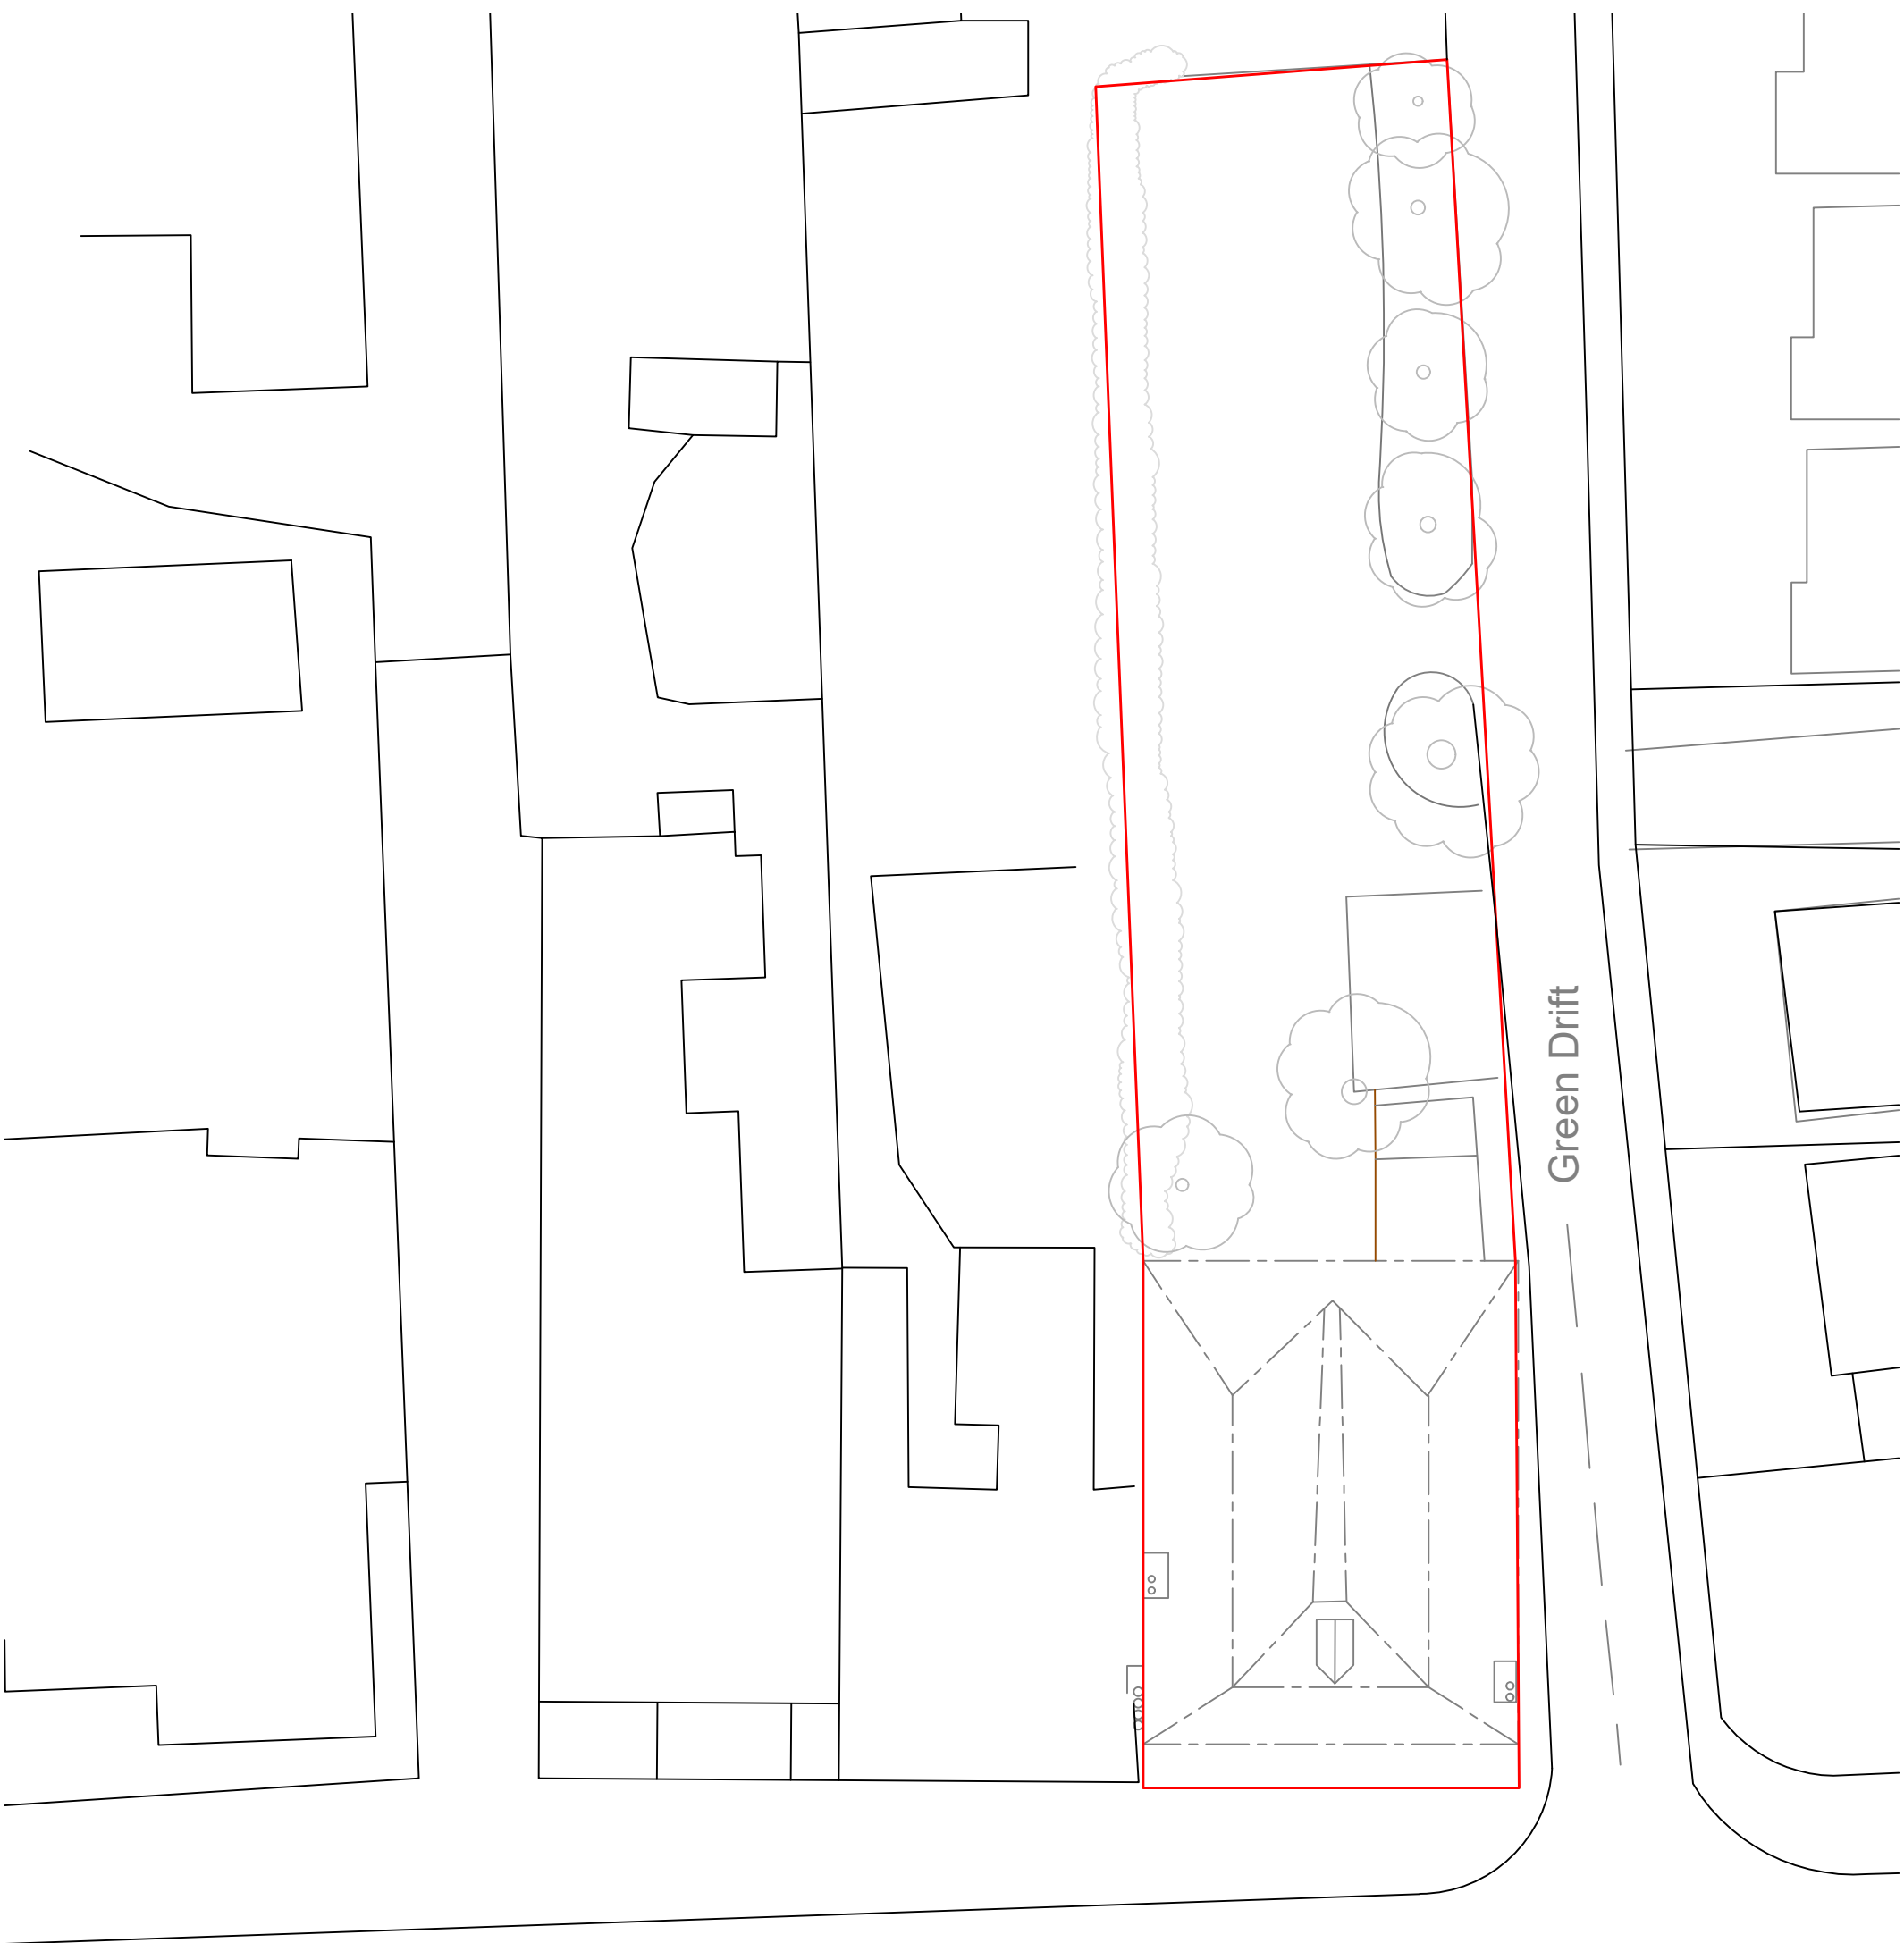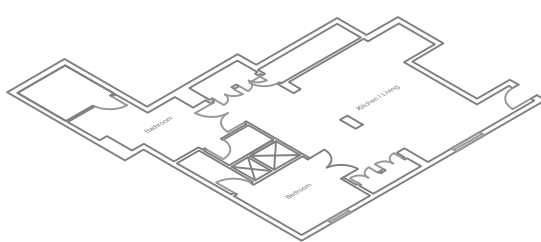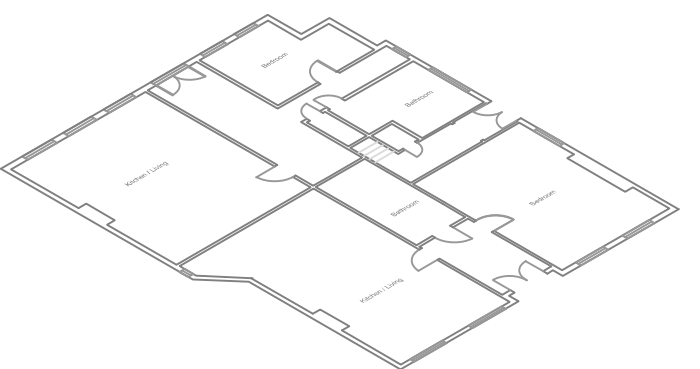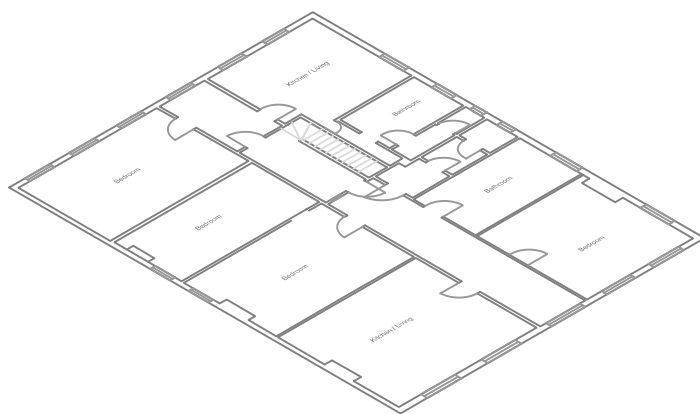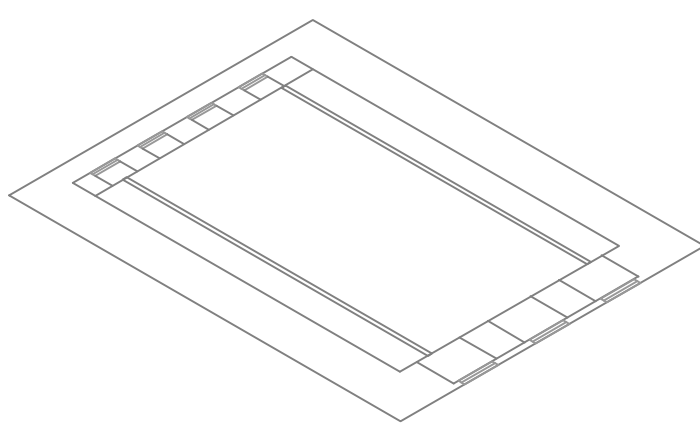

Site N.T.S

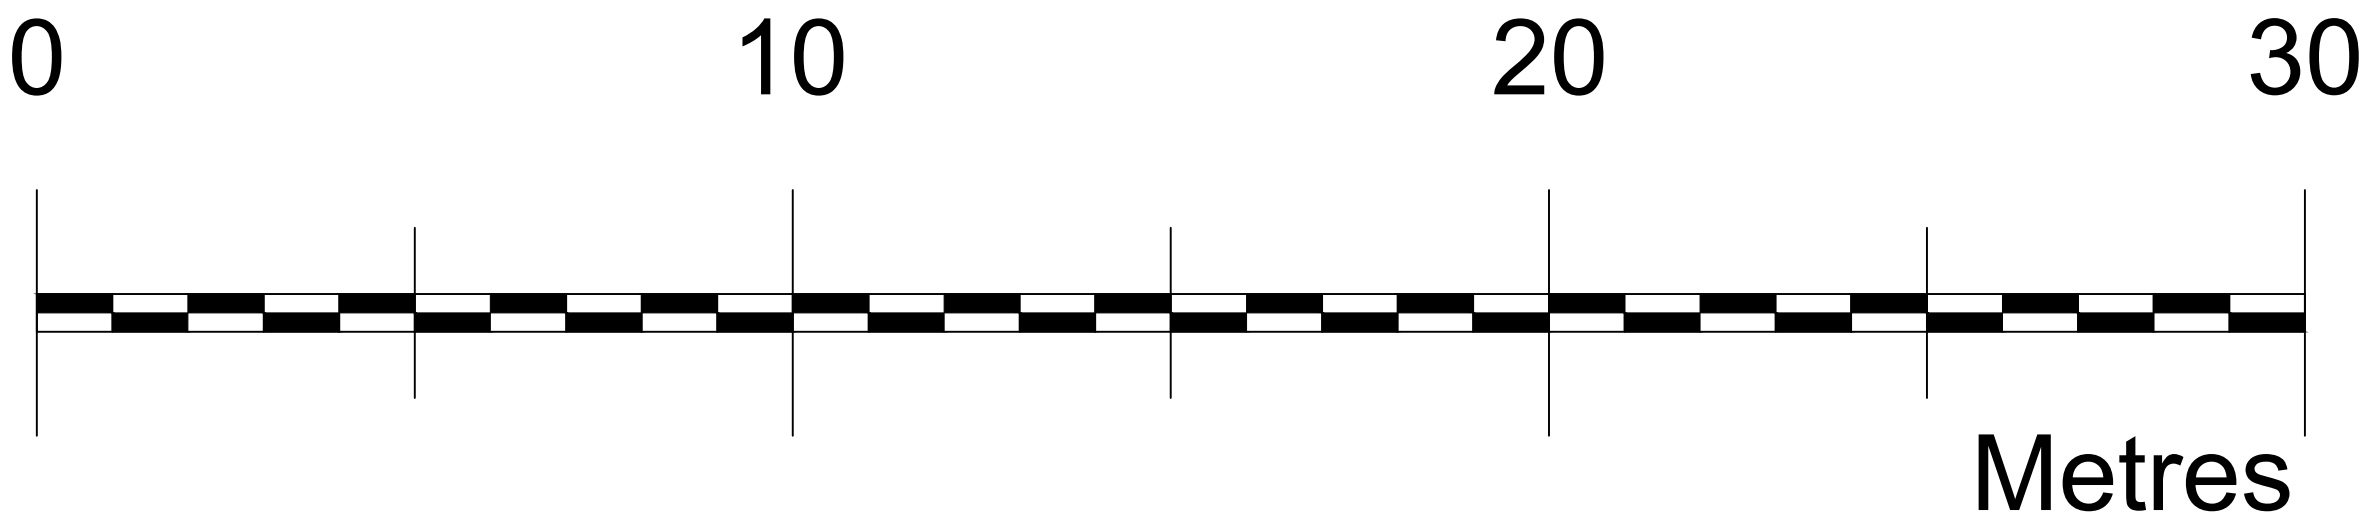

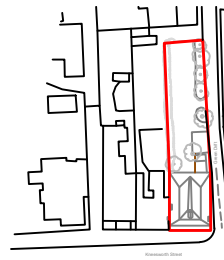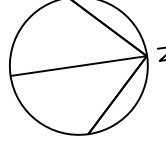Location Figure			
			
<b>CONFIDENTIAL</b> THIS DRAWING EMBODIES CONFIDENTIAL INFORMATION WHICH IS THE PROPERTY OF THE CLIENT TO WHOM THE COPYRIGHT IN THE DRAWING BELONGS. THIS DRAWING MAY NOT BE COPIED OR USED FOR ANY OTHER PURPOSE EXCEPT WITH THE WRITTEN CONSENT OF THE CLIENT			
Sheet Size A1	Scale 1:150	Site KNEESWORTH_STREET	Sht 01
Project No KS01		Status EXISTING	
Drawing Title EXISTING_FLOORPLANS			Drawn by
Drawing No NS-GA-1004			
			Version 01