


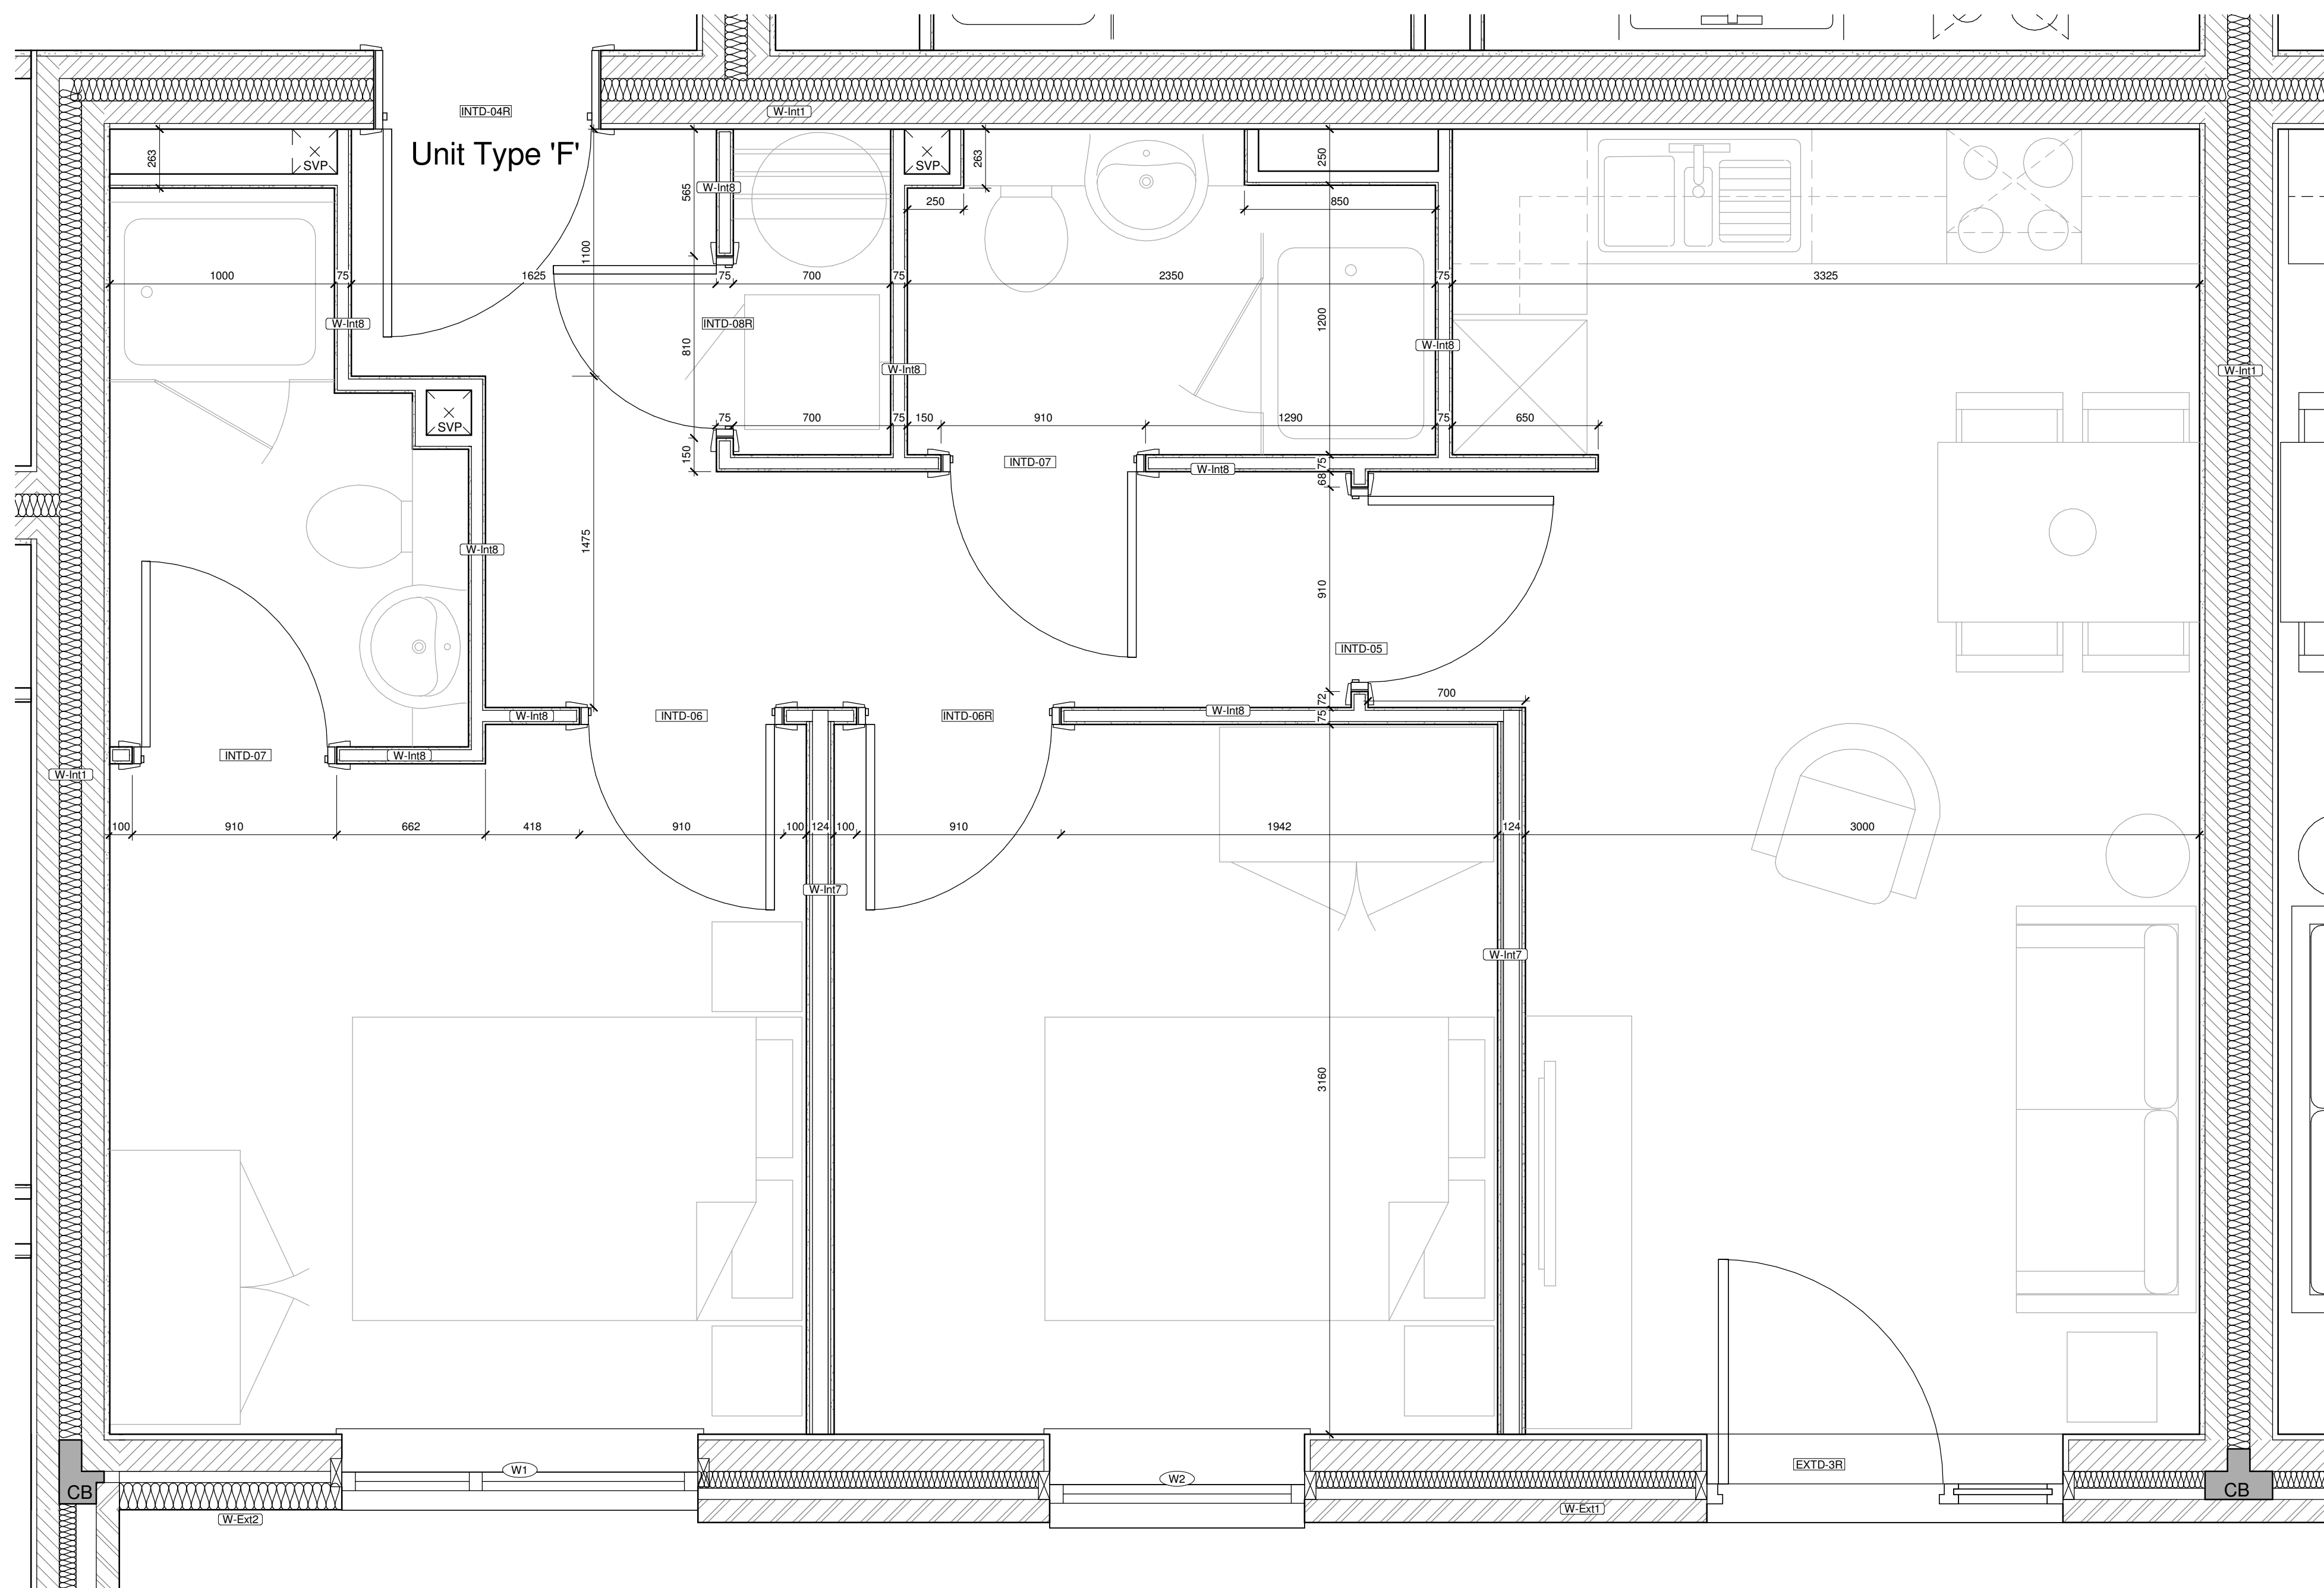

1 Unit Type 'F'
1 : 20

NOTE:
Typical Layout- refer to GA plans for all variants.
Indicative furniture- layouts provided for reference only. Final design to be confirmed.

Room Type	
Unit Type	Count
Unit 'A'	26
Unit 'B'	25
Unit 'C'	4
Unit 'D'	3
Unit 'E'	3
Unit 'F'	18
Unit 'G'	3

Robothams Architects
The Old Library
12 Church Street
Warwick CV34 4AB
T: 01926 493843
F: 01926 495 314
architects@robothams.co.uk
www.robothams.co.uk



PROJECT TITLE
**FORDHAM HOUSE
BIRMINGHAM ROAD,
STRATFORD-UPON-AVON**

DRAWING TITLE
UNIT LAYOUTS- TYPE 'F'

STATUS	PRELIMINARY		
SCALE	1 : 20	SHEET SIZE	A1
DATE	04/06/16	DRAWN	RP
DWG NO	2766-465	CHECKED	DJS
		REV	