


EXCEPT WHERE NOTED, ALL LINTELS TO BE 'L1/S IG LINTELS'.

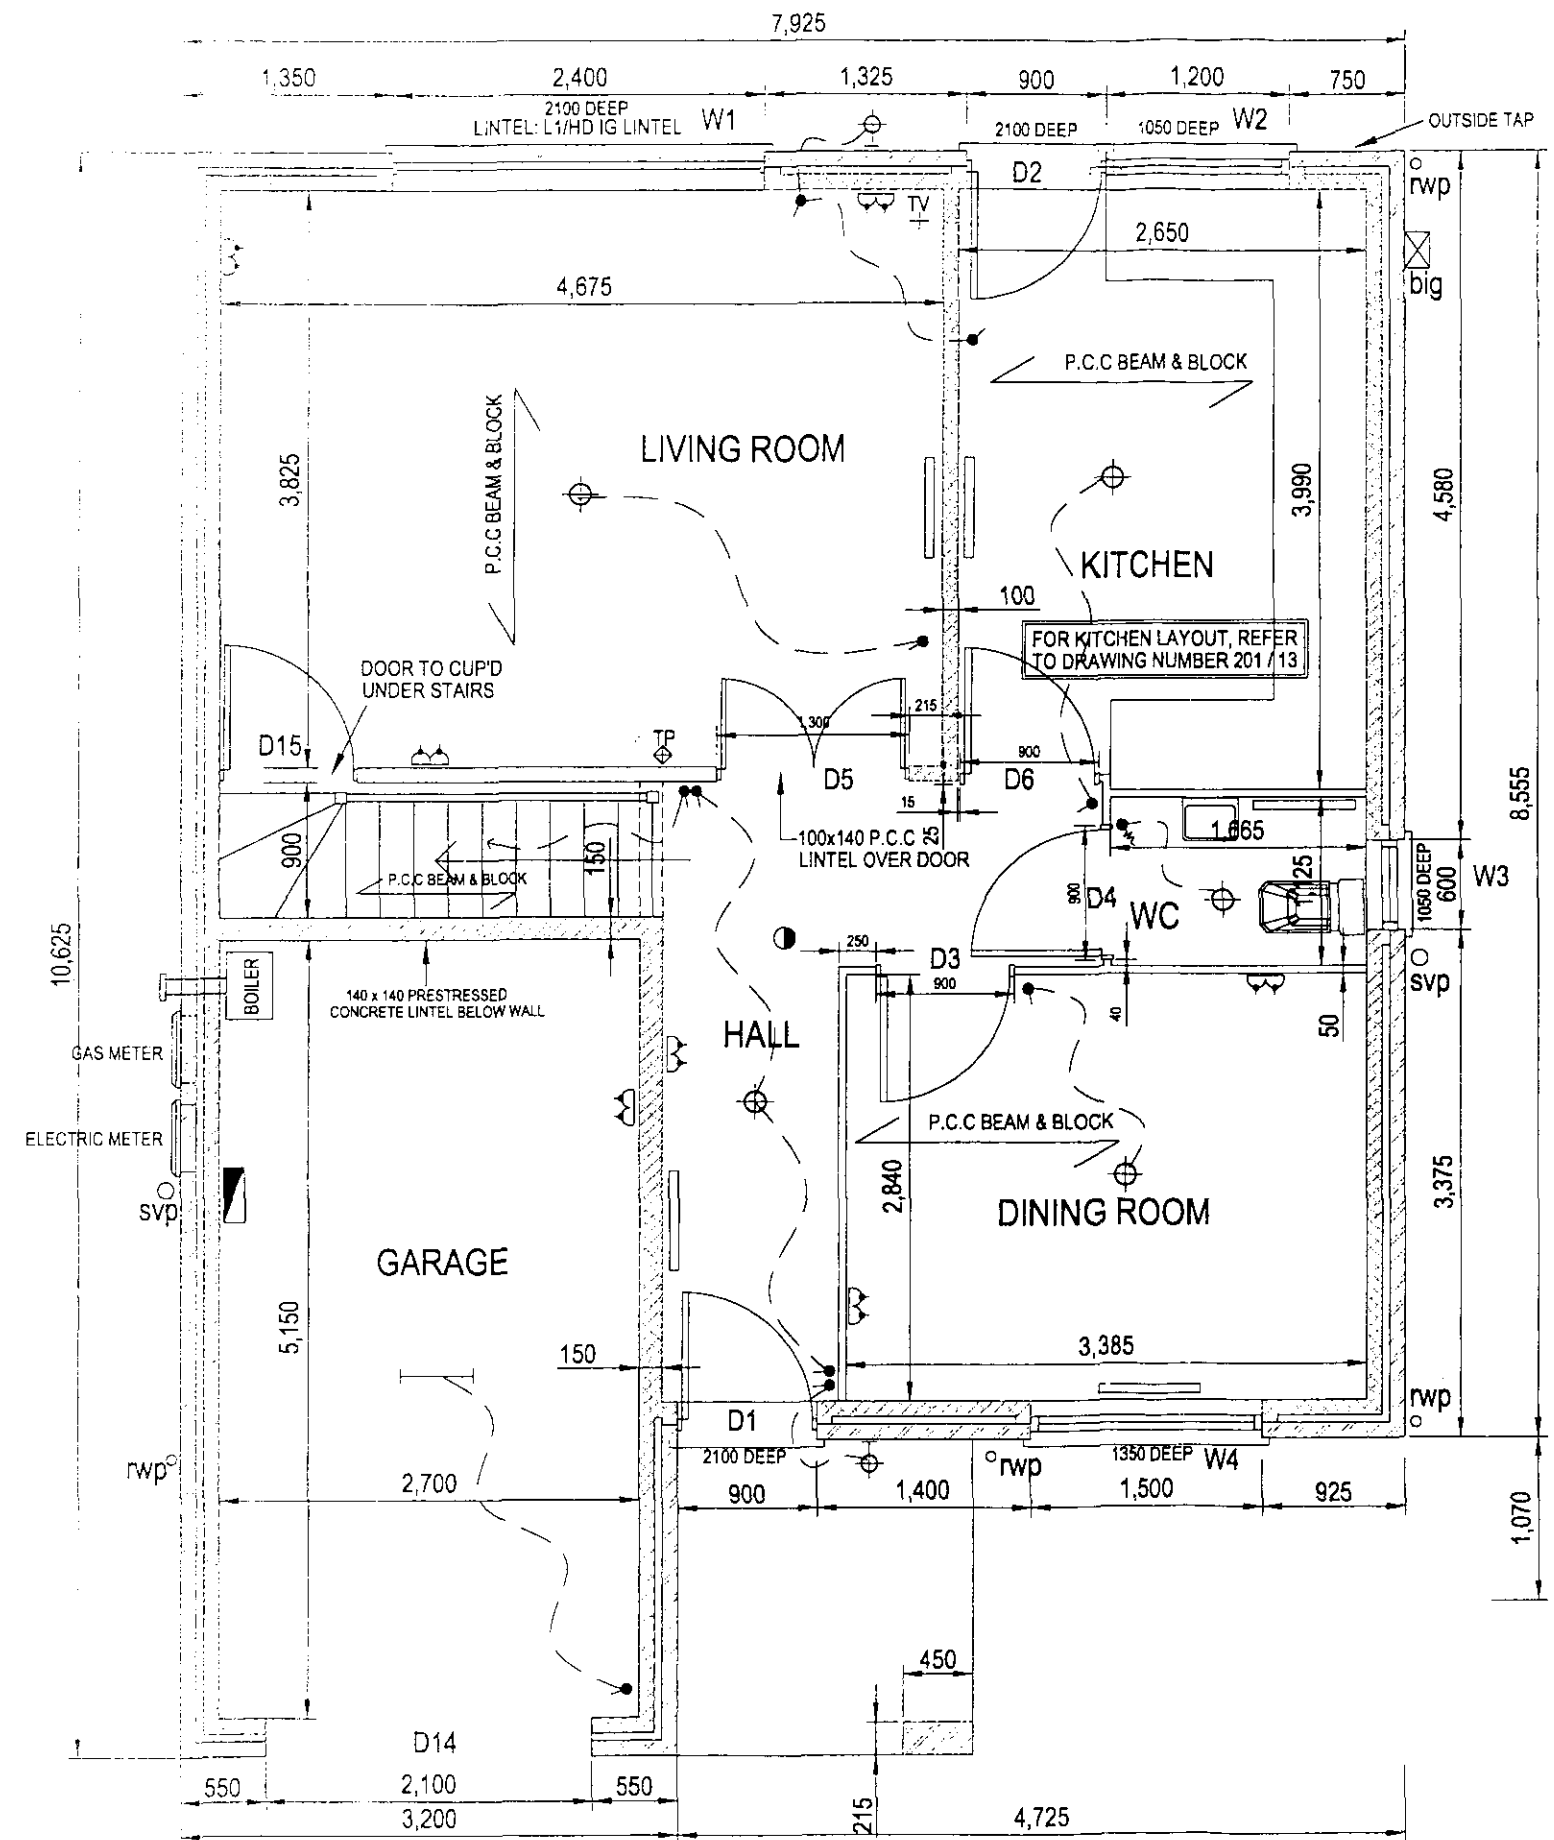

LEGEND

- RADIATOR POSITION
- TELEPHONE POINT
- TV AERIAL POINT
- LIGHT SWITCH
- PULL CORD LIGHT SWITCH
- DOUBLE SWITCHED SOCKET OUTLET
- SMOKE ALARM
- CEILING ROSE
- WALL LIGHTS
- RECESSED LIGHT
- FLUORESCENT LIGHT
- SHAVER LIGHT
- CONSUMER UNIT

