



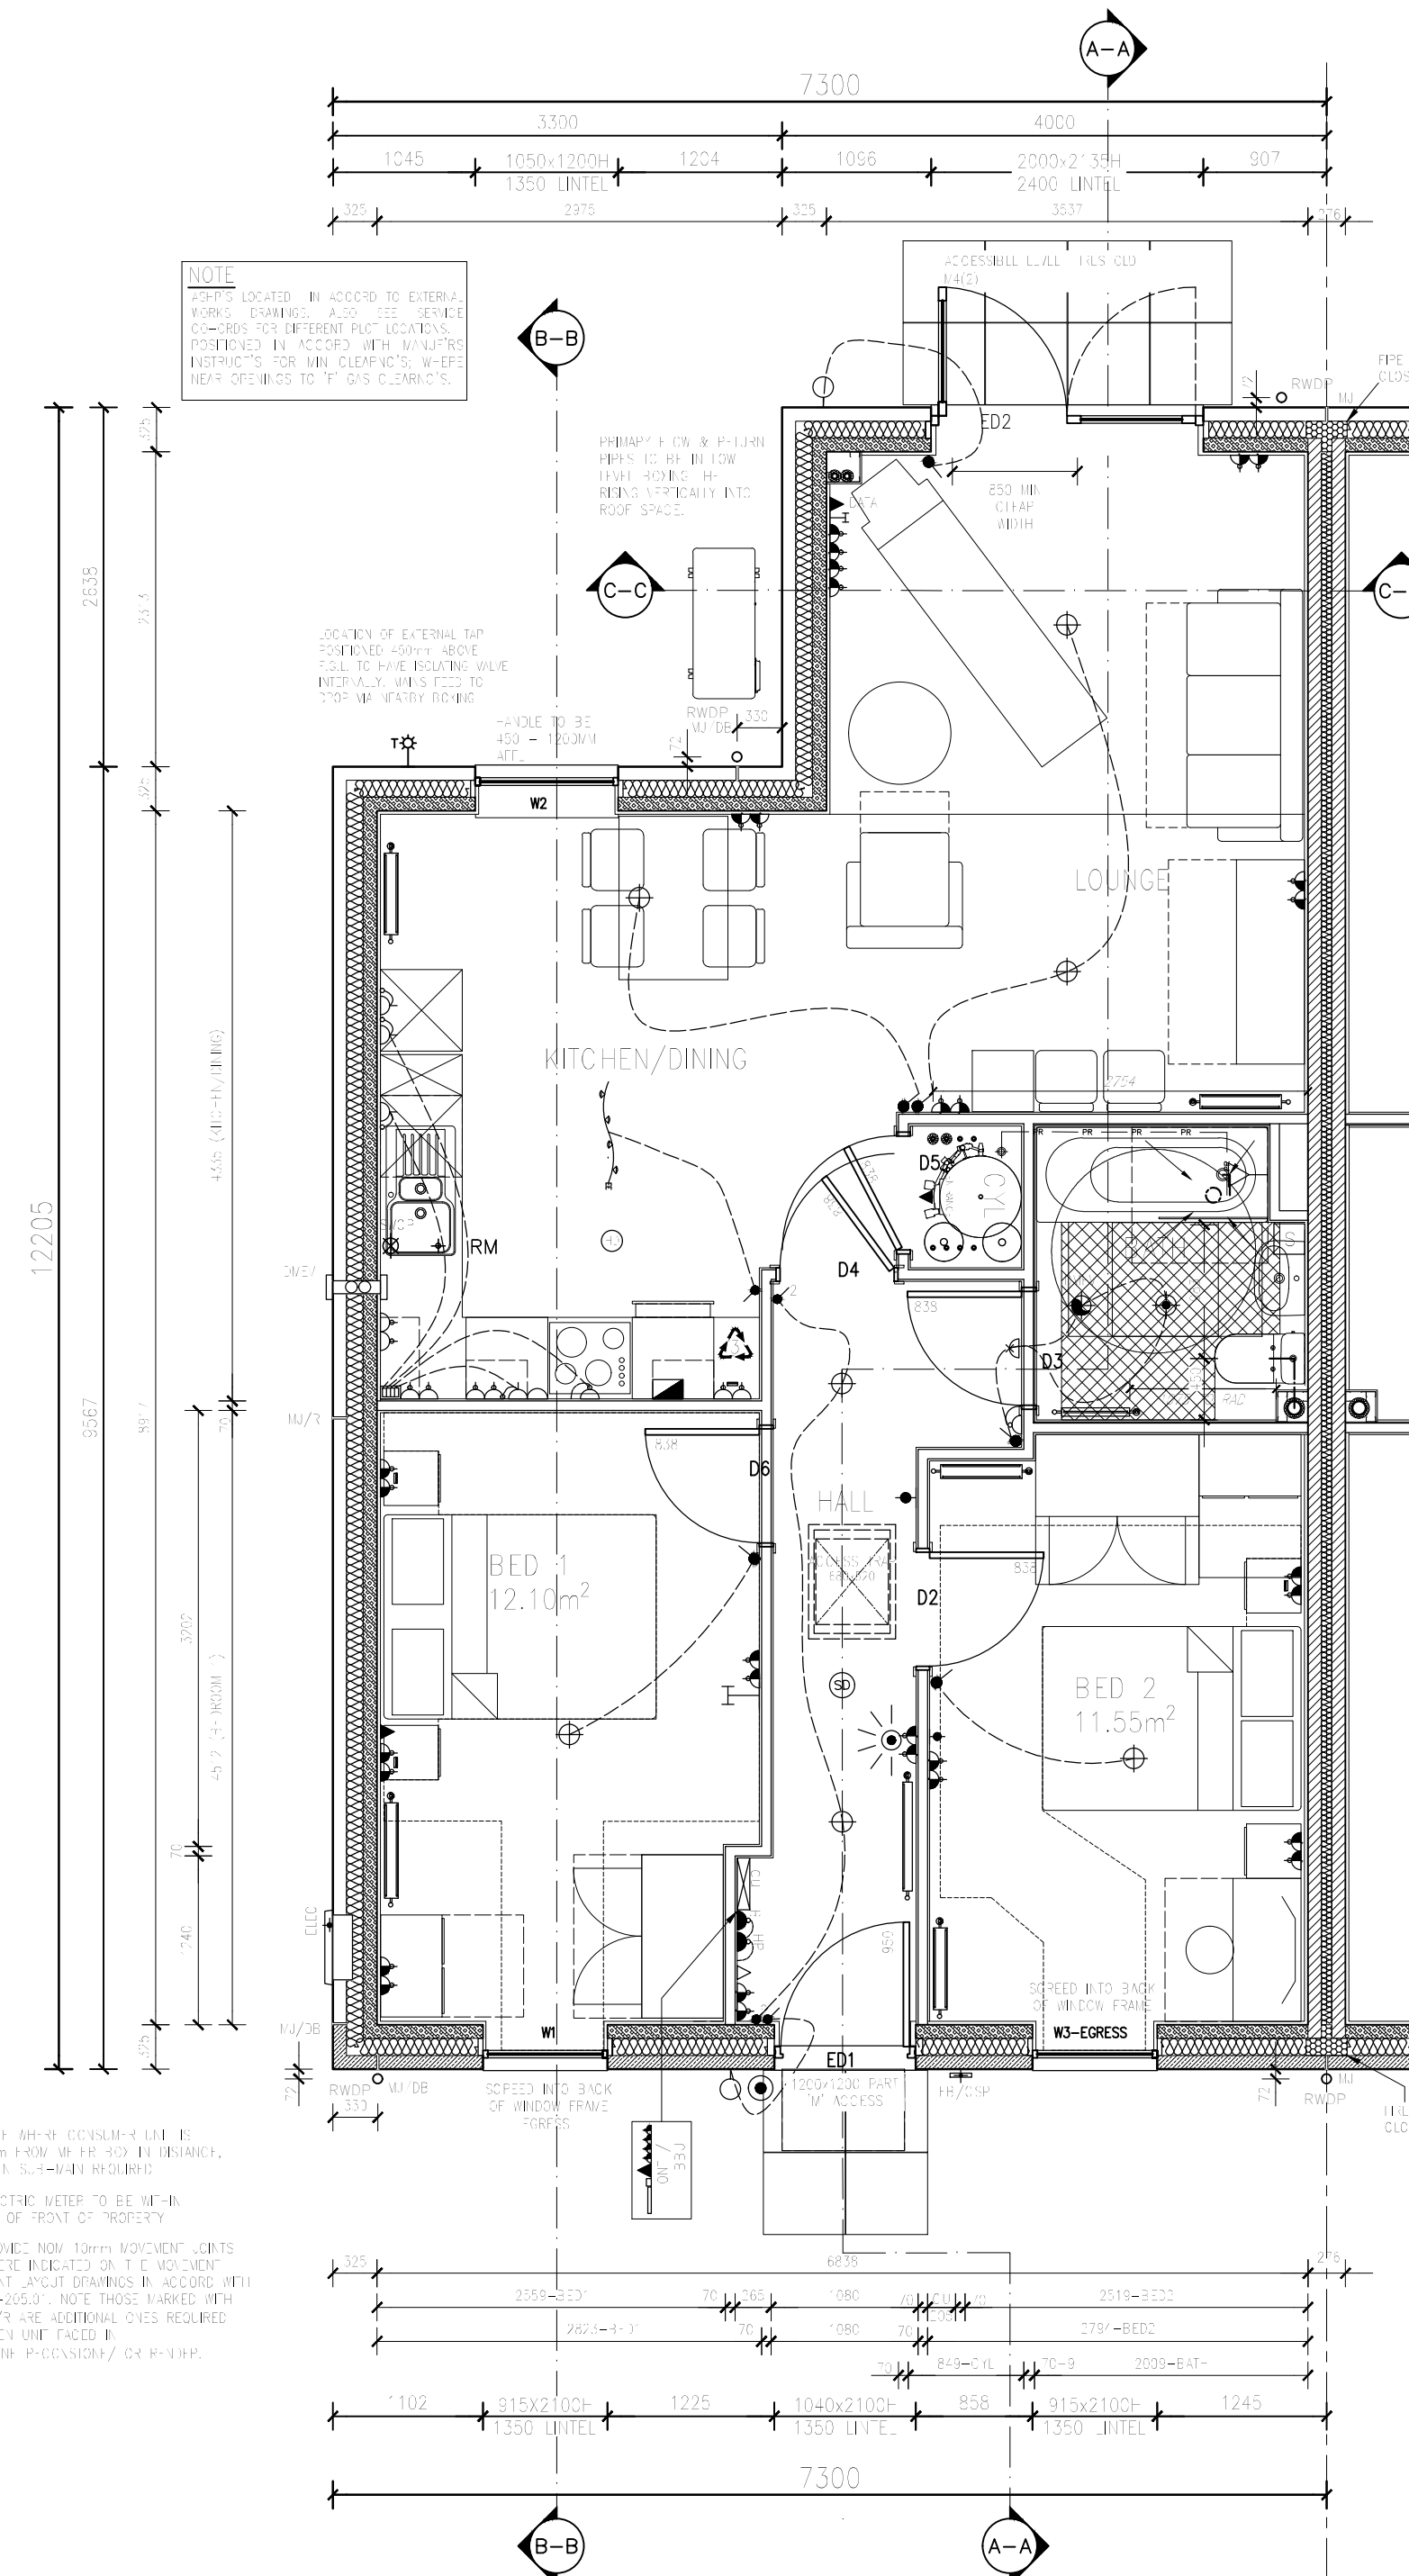

GROUND FLOOR PLAN - SHARED


FLOOR AREA 70.34m²

RENTED PLOT 12
CHARGED PLOT 12A

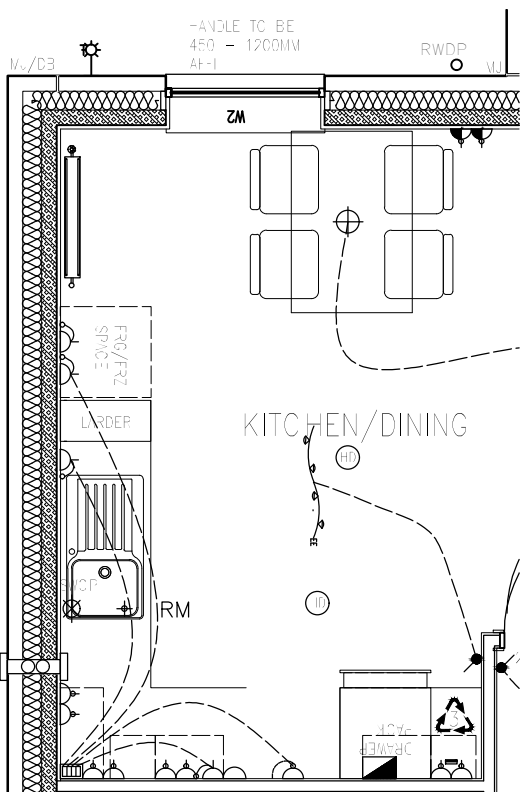

KITCHEN PLAN - RENTED

RENTED PLOT 12

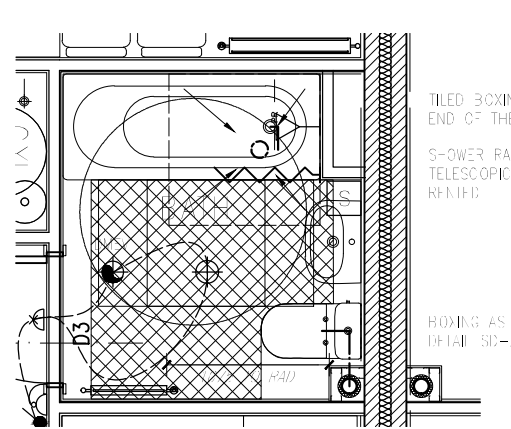

BATHROOM PLAN - RENTED

RENTED PLOT 12

NOTE:
RADIATOR POSITIONS INDICATED ARE TO BE USED. RAD SIZE TO BE AS INDICATED ON THE HEATING DESIGN. RADIATOR BRACKET, LONG LEG TIED TO WALL WHENEVER POSSIBLE.

ROBUST DETAIL
= 20mm MIN. COVER
= 20mm MIN. COVER

ROBUST DETAIL
= 20mm MIN. COVER
= 20mm MIN. COVER

HEALTH & SAFETY NOTE:

ROOF:
MAIN STANDARD TRUSSES, SPAN FRONT TO BACK, SMALL STANDARD TRUSSES, COMPOUND ORDER SPAN SIDE TO SIDE. ROOF LOADS IS THEREFORE CARRIED FRONT BACK, SIDE TO SIDE NOT GABLE WALLS.

THE FOLLOWING ITEMS REQUIRE METHOD STATEMENTS FOR THE FOLLOWING ERECTION:-
ALL STEELWORK, ALL DRAIN GULLY UNITS & RADIATORS, & ANY UNITS GREATER THAN 20kg IN WEIGHT, THIS LIST IS NOT EXHAUSTIVE!

ELECTRICAL, PLUMBING & HEATING WET SERVICES RUN THROUGH STUD PARTITIONS & BETWEEN THE CABS BEHIND THE PLASTER IN MASONRY WALLS AS WELL AS BETWEEN THE FLOOR JOISTS THROUGHOUT. COOLER CONDENSATE IS ACIDIC & BOILER & CYLINDER PRESSURE RELIEF DISCHARGE CAN REACH TEMPERATURES OF 100°C THEREFORE THE APPROPRIATE MATERIALS USED TO BE MAINTAINED FOR THIS PURPOSE. GAS SERVICE PIPES RUN IN THE FLOOR SLAB & RISE BY THE APPLIANCE SERVICE.

COVERED GULLY UNITS

COVERED GULLY UNITS

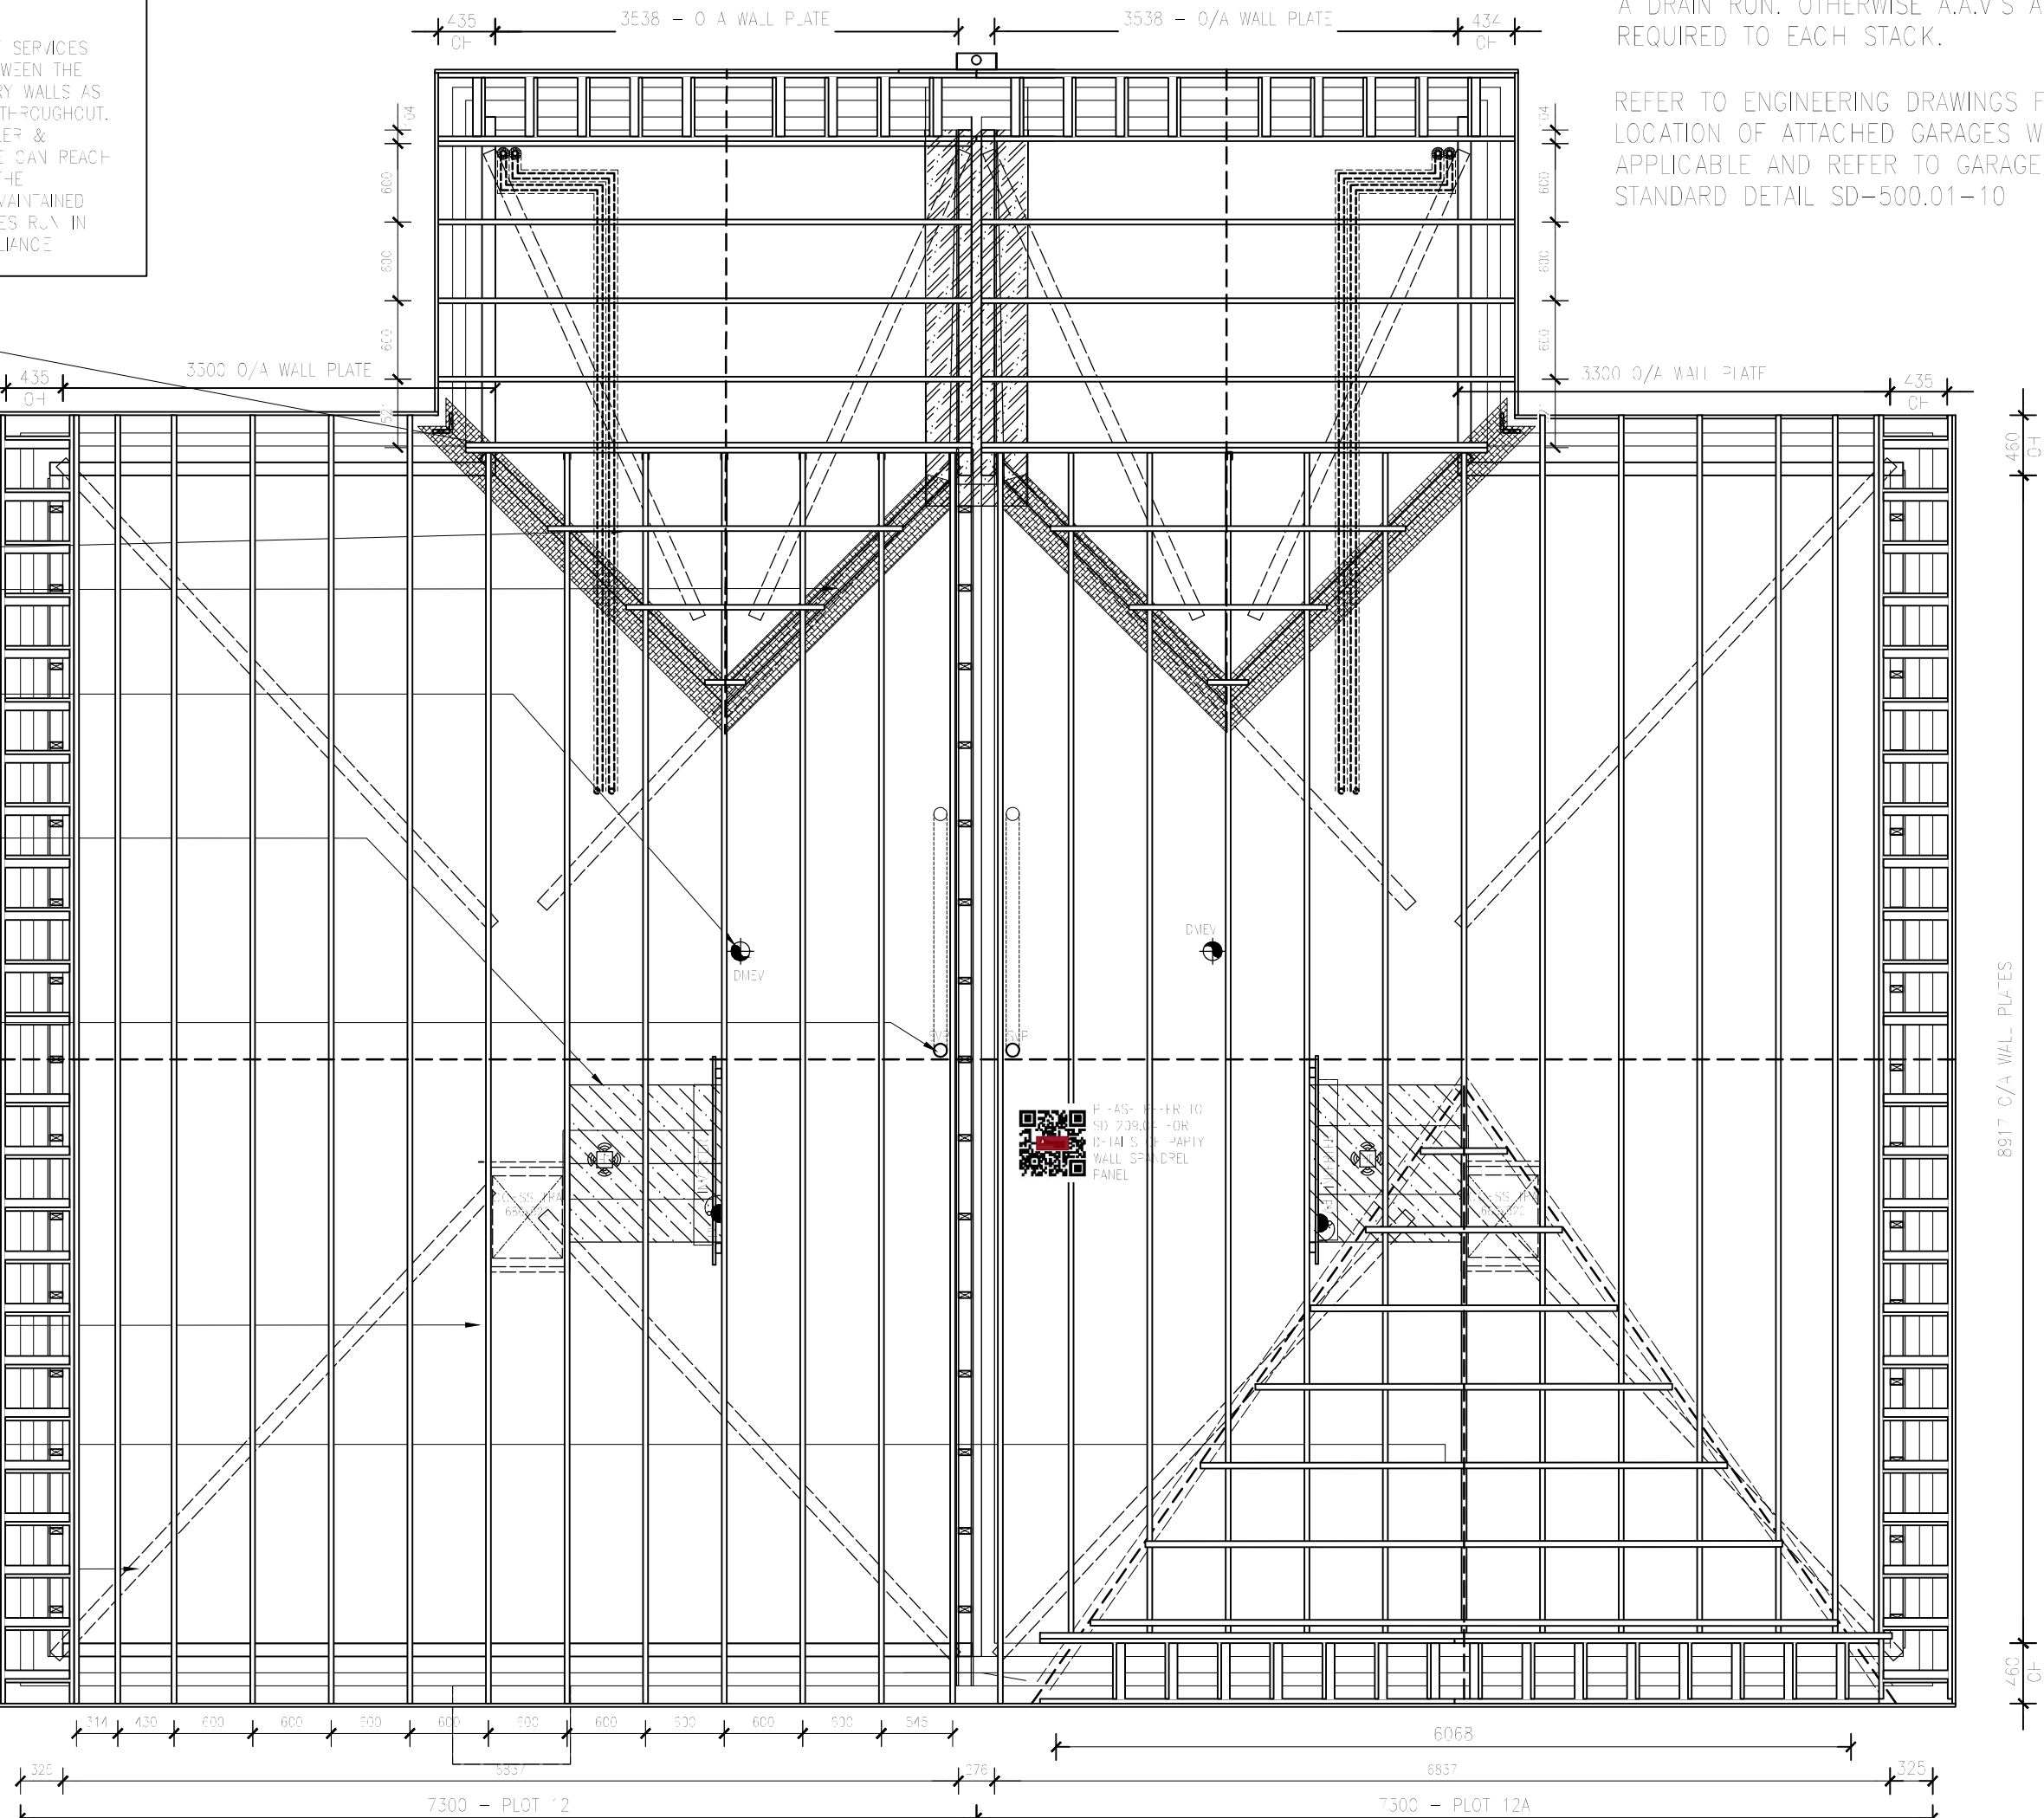

TRUSS LAYOUT

AS HAND PLOT 12

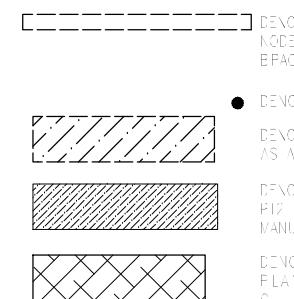

NOTE: TRUSSED RAFTER ARRANGEMENT & POSITIONING IS TO FOLLOW THE APPROVED TRUSS MANUFACTURER'S DRAWINGS. THE TRUSSED RAFTER TRACING AND ANCILLARY DESIGN ITEMS ARE TO FOLLOW THE APPROVED TRUSS DESIGNER'S DRAWINGS.

DOOR SCHEDULE		
SEE FLOOR PLANS FOR DOORS THAT ARE APPLICABLE		
CODE	DOOR SIZE	COMMENTS
D01	1040x2100	1350
D02	1950x2145 Q/A F 2250	IF DOOR STYLE AS EXTERNAL FINISHES SCHEDULE FROM DOOR TO HAVE MINIMUM THRESHOLD & LETTERING
D03	1950x2145 Q/A F 2250	FRENCH DOOR-OPEN OUT - SLAVE DESIGNED
D04	1950x2145 Q/A F 2250	FRENCH DOOR-OPEN OUT - SLAVE DESIGNED
WATER REGULATOR REQUIREMENT		
APPLIANCE	REGULATOR / RATE	COMMENTS
KITCHEN TAPS	17.4 l/min	
UTILITY TAPS	17.4 l/min	
CLOAKS TAPS	9 l/min RESTRICTOR	
BATHROOM BASIN TAPS	9 l/min RESTRICTOR	
ON-SAFE BASIN TAPS	9 l/min RESTRICTOR	
THERMOSTATIC SHOWER	9 l/min RESTRICTOR	
ELECTRIC SHOWER	NOT REQUIRED	
W.C.	6.4 LITRE	
BATH	11.0 LITRE	
WASHING MACHINE	8.17 l/min	
DISHWASHER	1.25 l/min	

MOVEMENT JOINT KEY		
MOVEMENT JOINT SPACINGS		
LOCATION	JOINT TYPE	MOVEMENT SPACING
TOP JOINTS	0mm	12.5m, 12.5m, 12.5m
CONC. BLOCKS, BLOCKS	0mm	12.5m
