

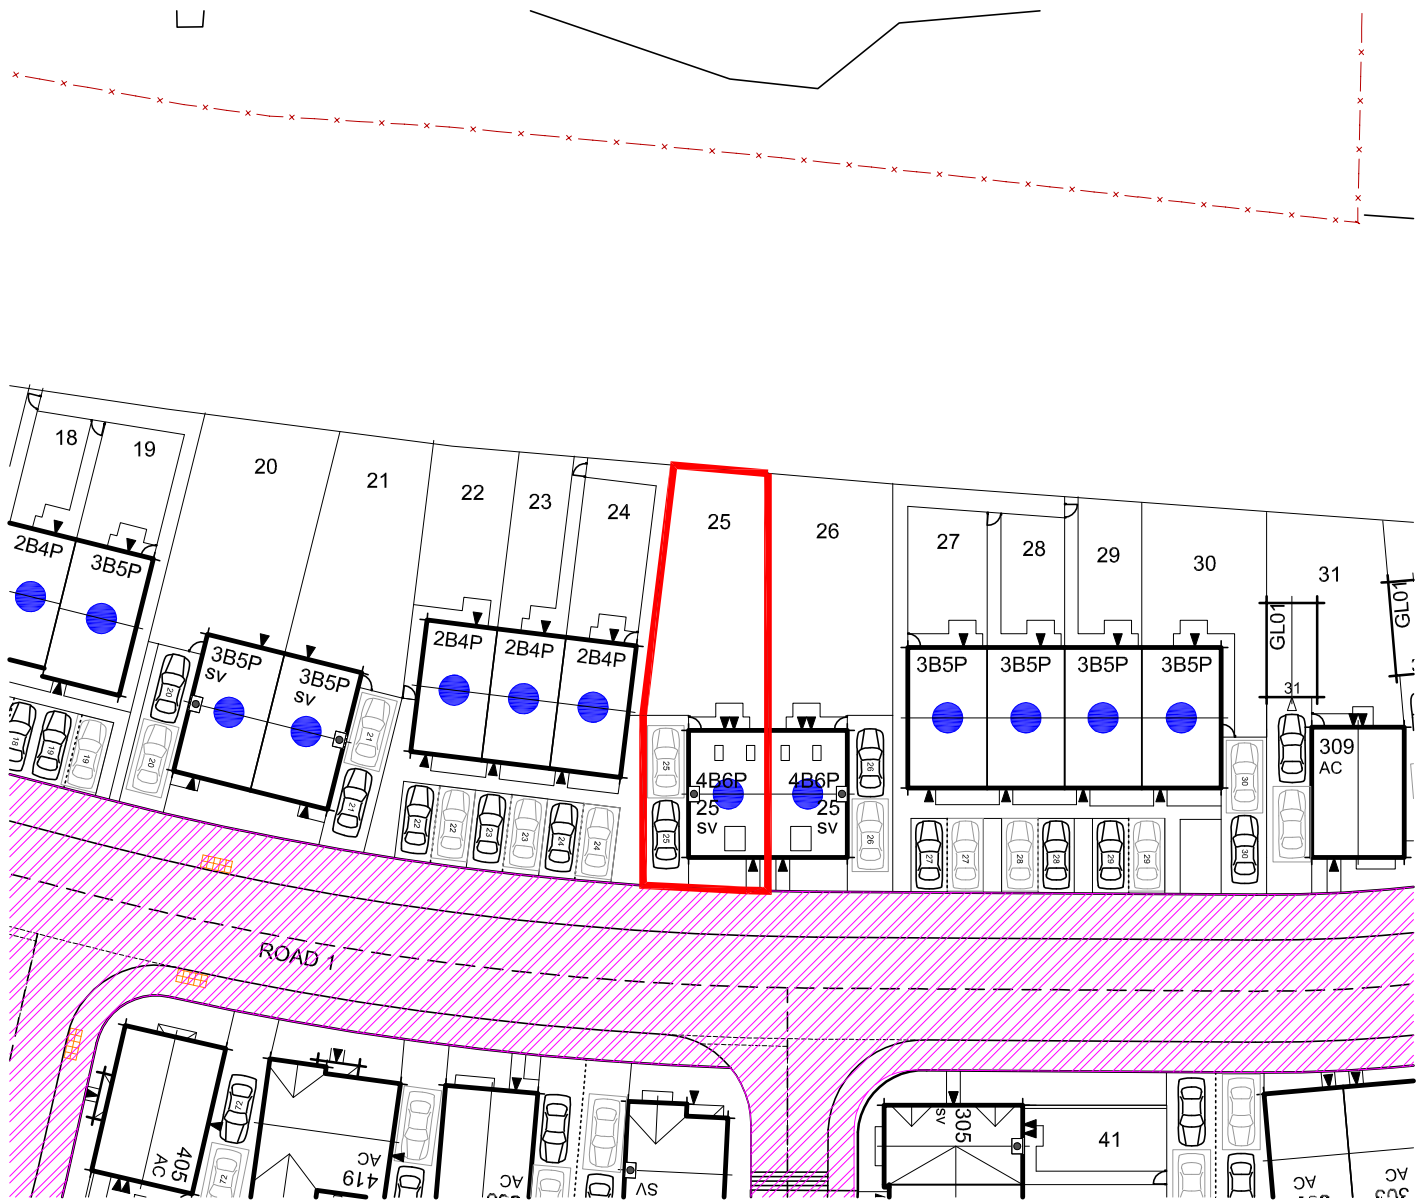


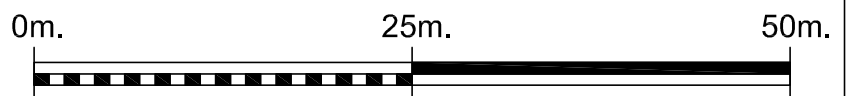

KEY

- | | | | |
|---|---|---|---|
|  | Plot boundary |  | Shared pedestrian footway - access to all residents |
|  | Shared vehicular/pedestrian access |  | Sub station |
|  | Shared pedestrian access |  | Refuse collection point |
|  | Easement to adopted sewer | | |
|  | Adopted/ managed public open space | | |
|  | Adoptable public highway | | |
|  | Adopted attenuation ponds | | |
|  | Shared visitor parking spaces (Access for adjacent plots) | | |

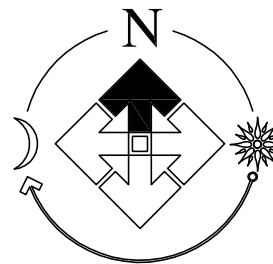

Scale: 1:500 @ A4 File Created: 13th July 2017

S/O Plot Conveyance Plan Wheatpieces Plot 25

BLOOR HOMES

BLOOR HOMES (WESTERN)
WESTERN HOUSE, FURROWFIELD PARK.
TEWKESBURY, GLOUCESTERSHIRE GL20 8UR
TELEPHONE 01684 290485 FACSIMILE 011684 290544

WE036-LE-2025