


Project:
Lucy's Main Site, Oxford

Block B, Plot 112
PCO for Quote only

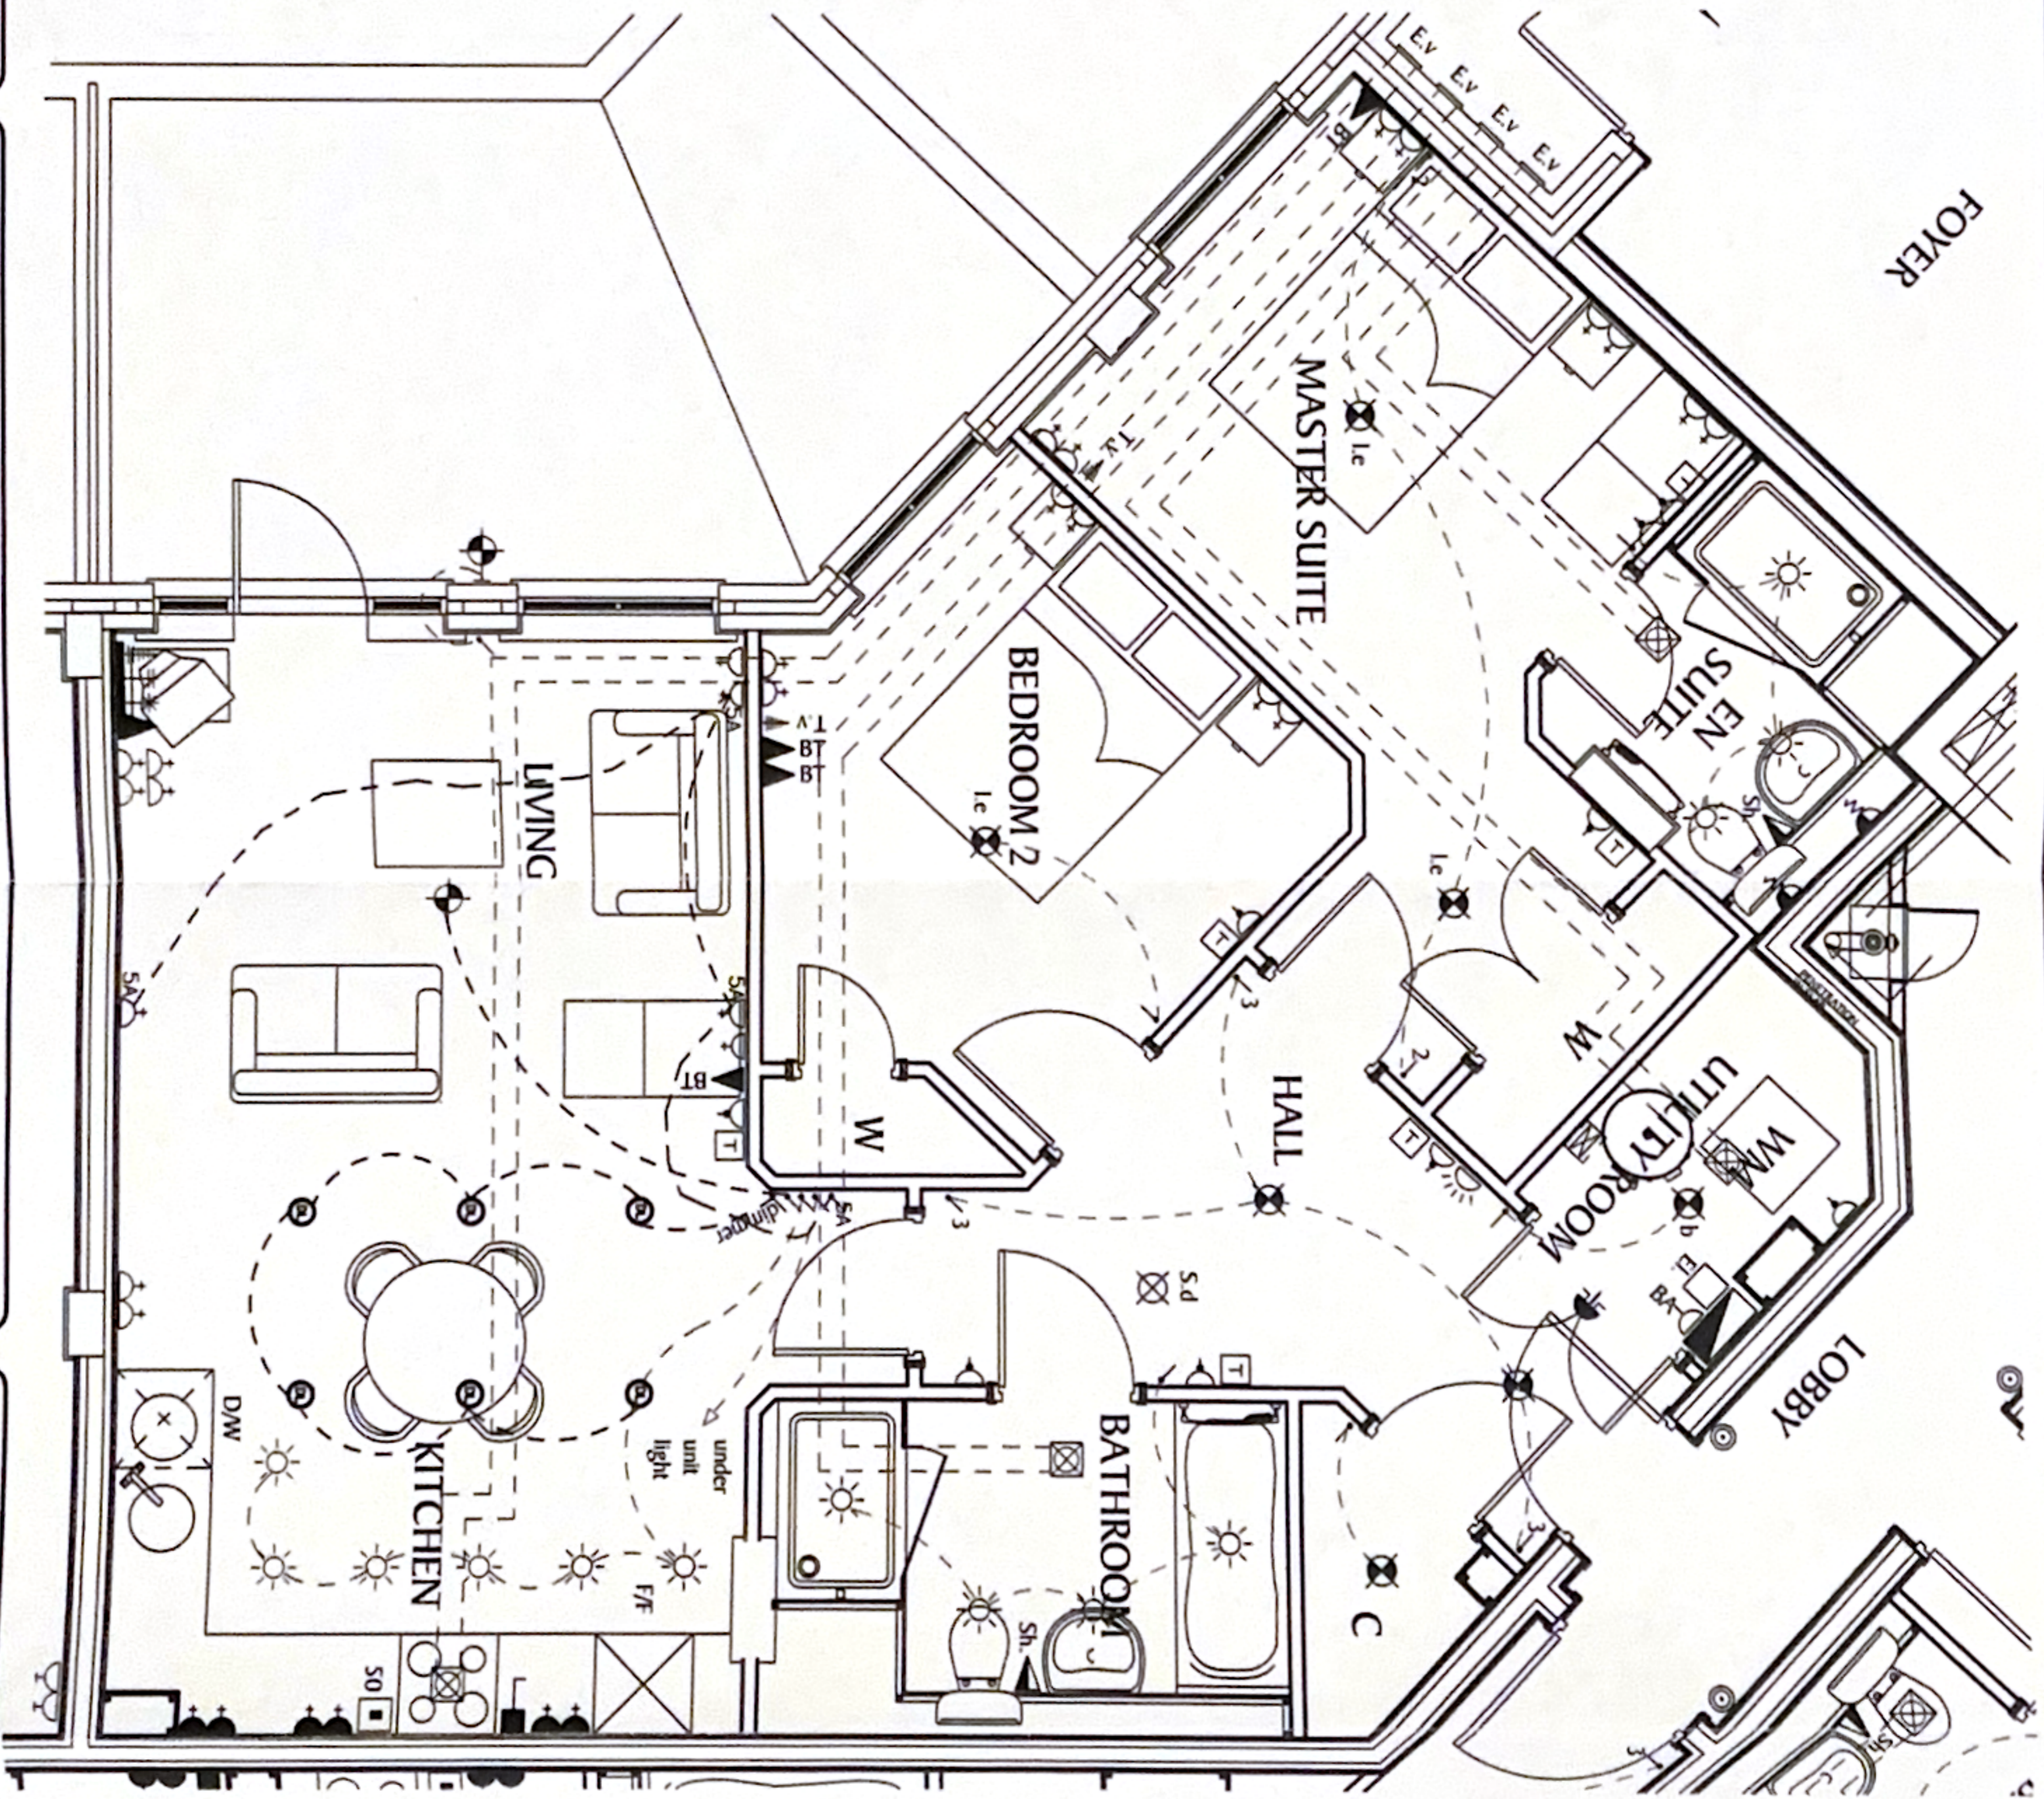

DRG No. 0.304.B.112.PCO
SCALE 1:50 at A3
DATE 04.06.2007
DRAWN SPW
REV. A

