

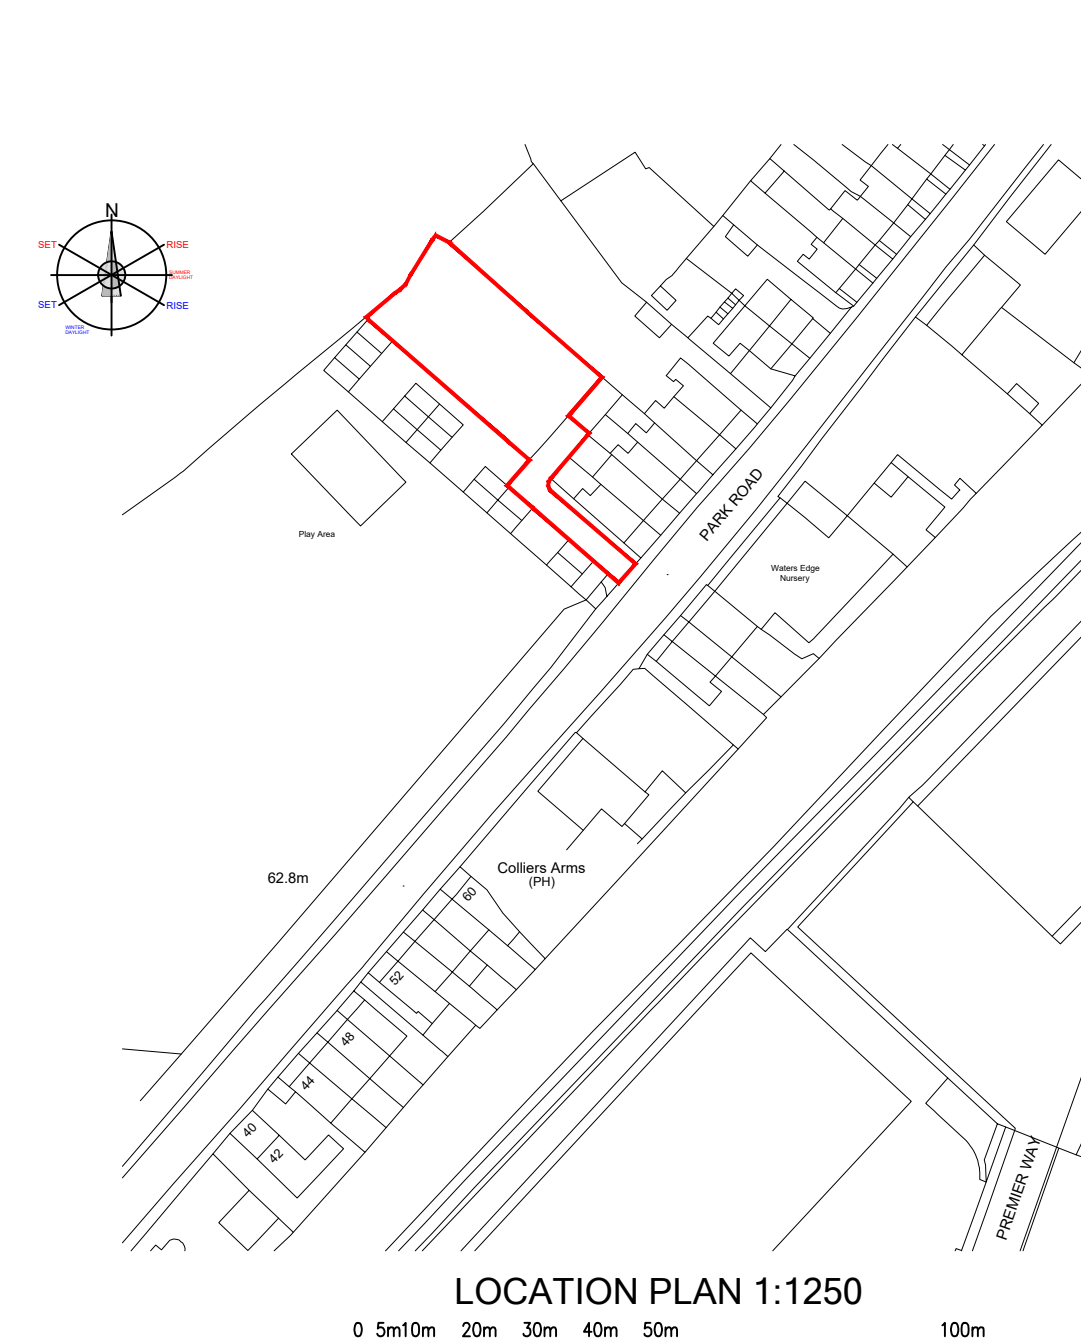
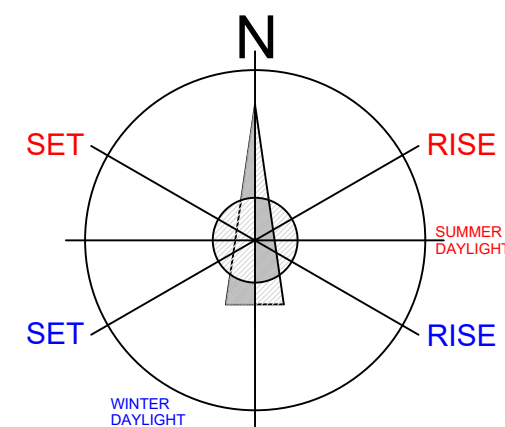


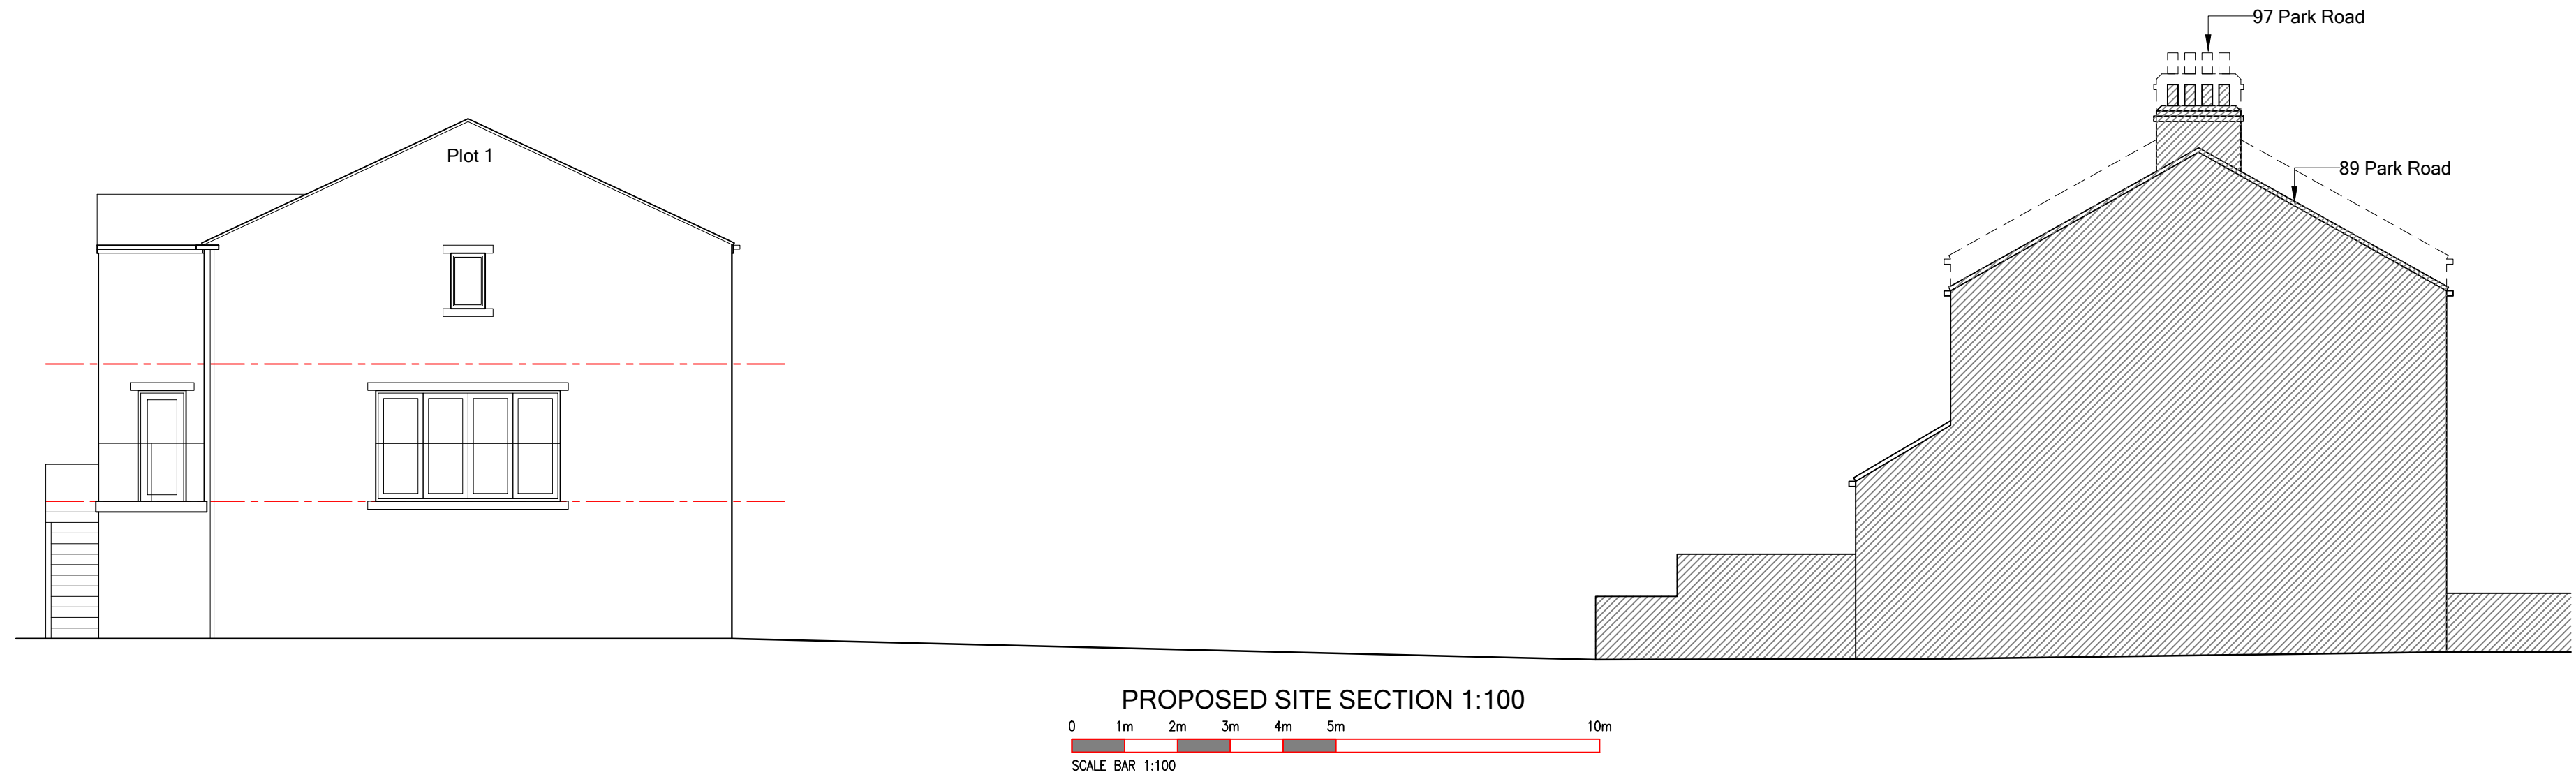

Dont Ignore
Health & Safety
Think Safe Build It Safe
It Might Just Save
Your Life

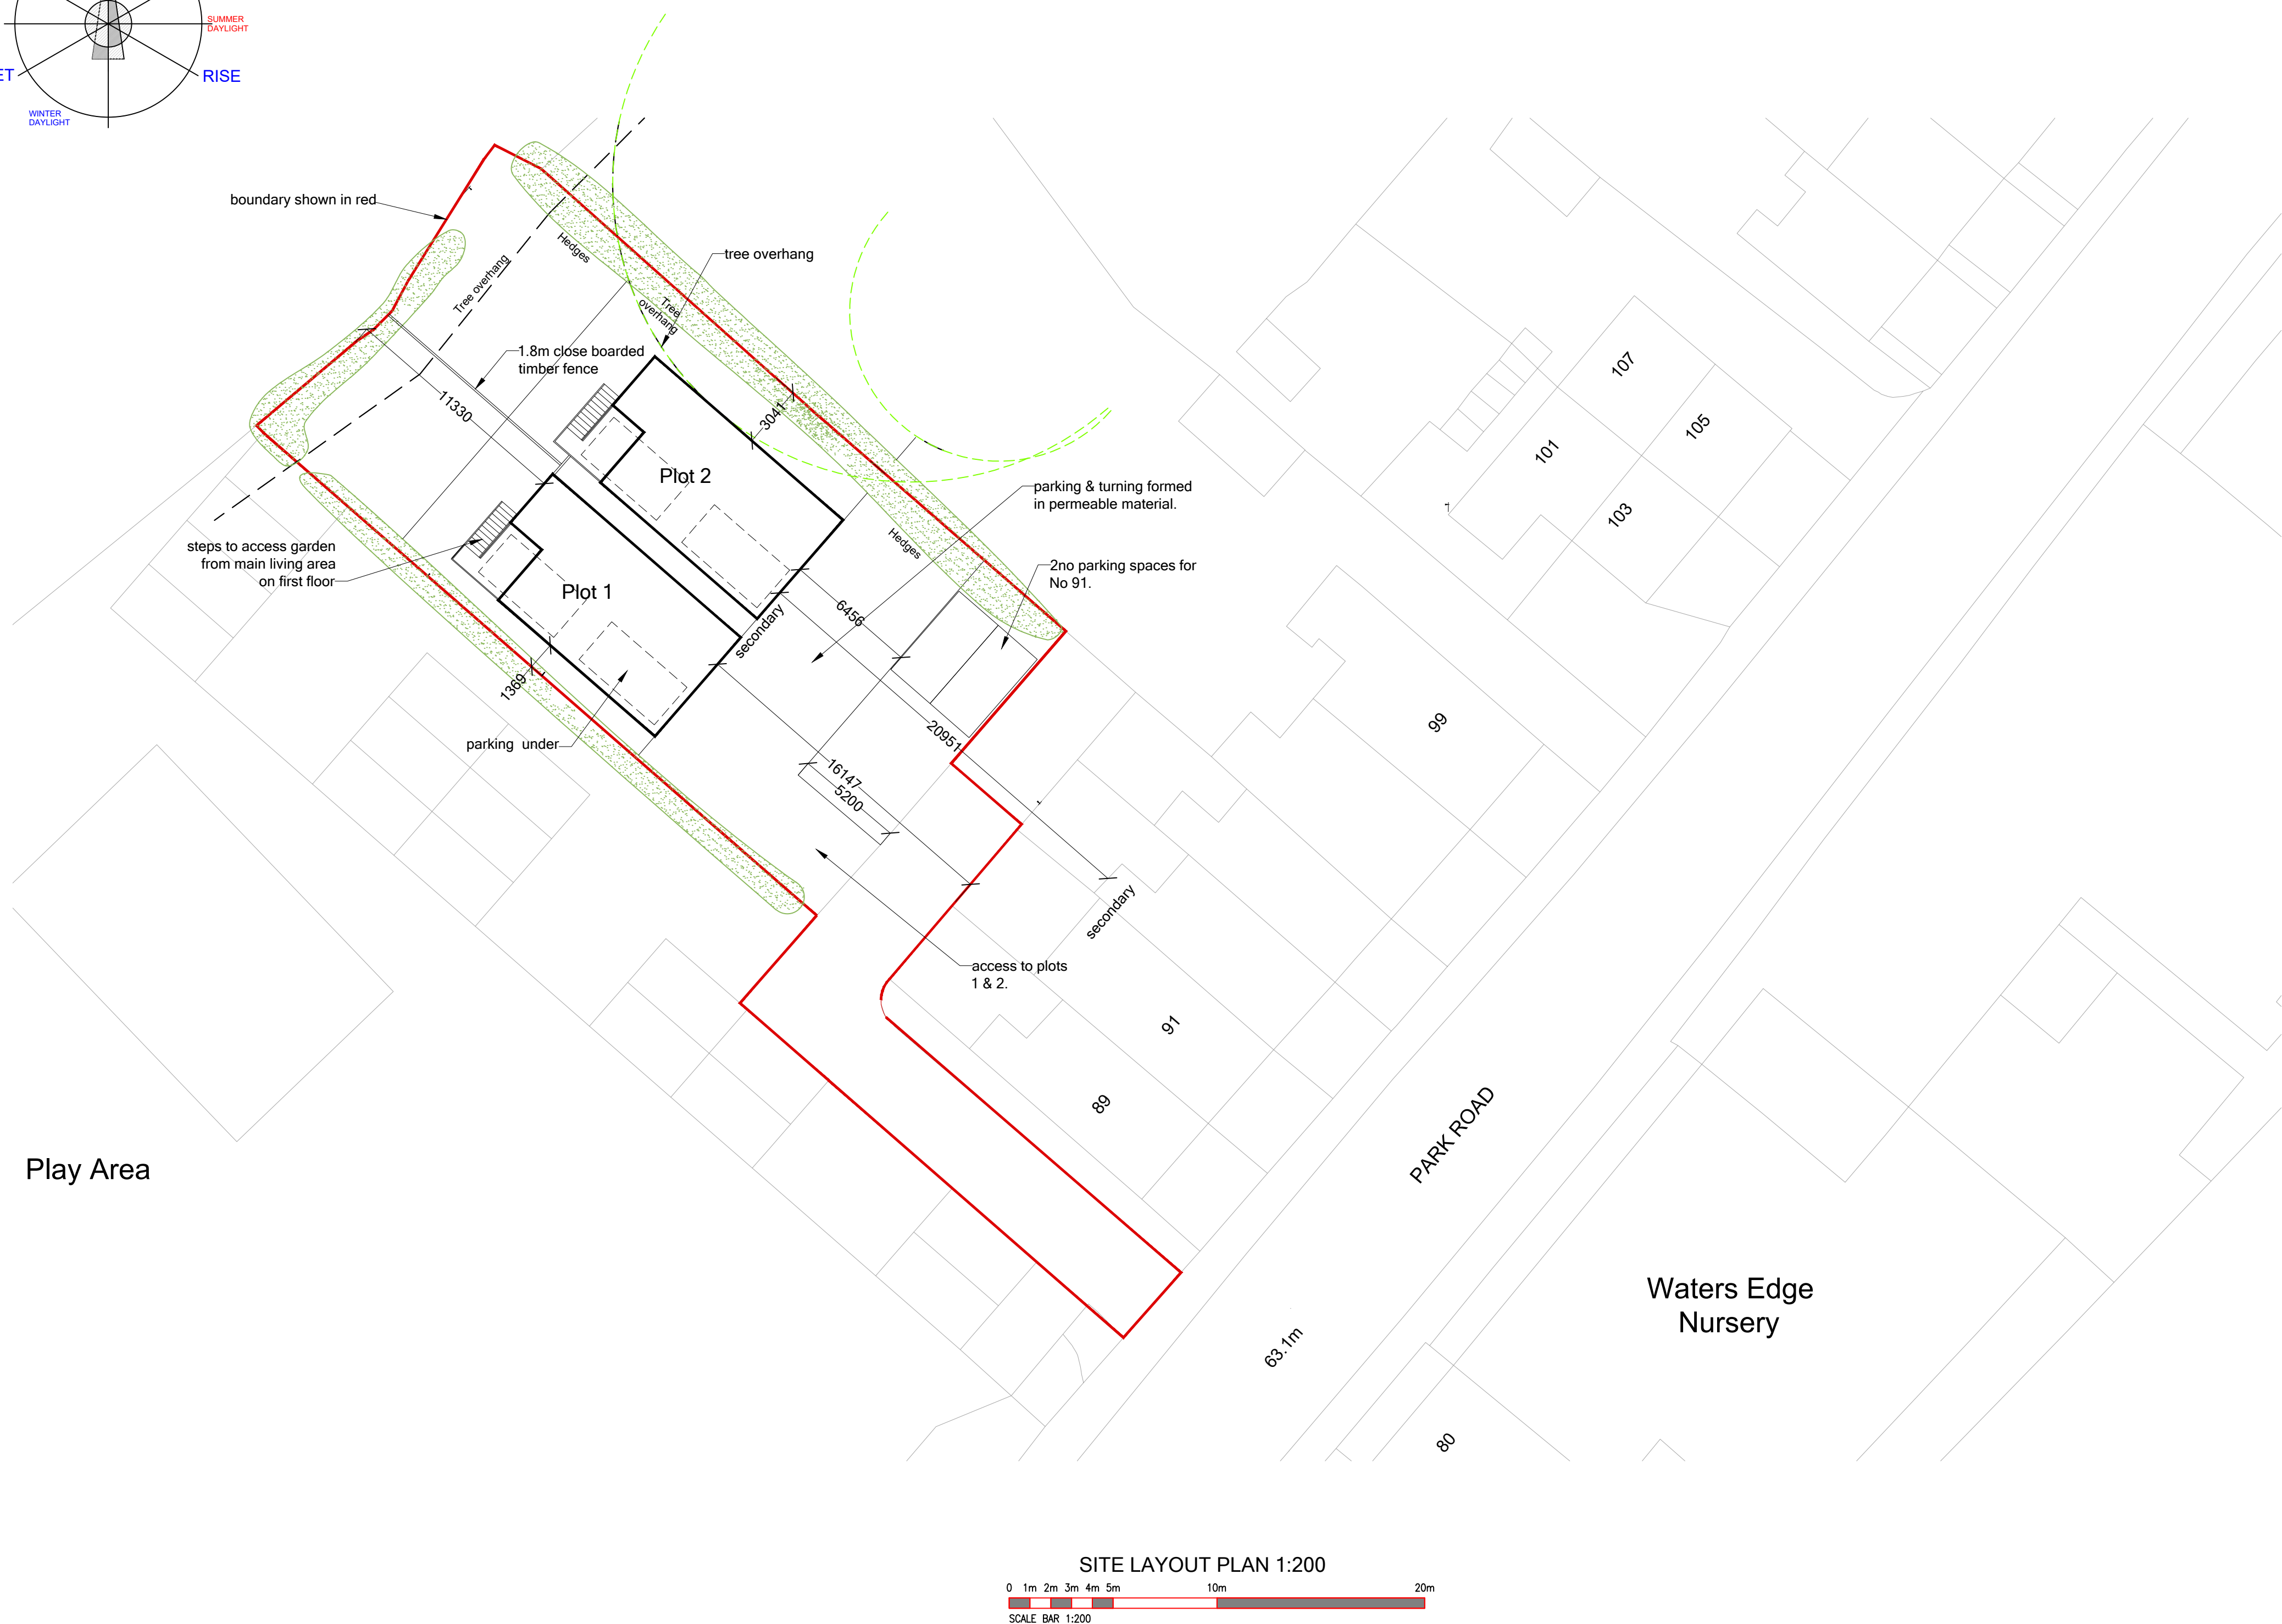

REV :

CLIENT :	Kendell		
ADDRESS :	Land At 91 Park Road Elland Hx5 9HZ		
PROJECT :	Location Plan & Site Layout Plan.		
DATE :	July 2022		
ISSUE :	PLANNING: B.REGULATIONS: GENERAL:		
DRAWING REF :	REVISION:	SCALE:	
1967-22-003	B	As Shown	

Drawings are to scale indicated for planning purposes
No scaling permitted for construction purposes
Information on this drawing is copyright. All rights reserved.
No part of this work may be reproduced or transmitted in
any form by any means, either electronically, mechanically,
by photocopying, recording or otherwise stored in any
retrieval system of any nature, without the express consent
of Langley Architectural.